





CMS08

Glass Cladding Support System

BRACKETS

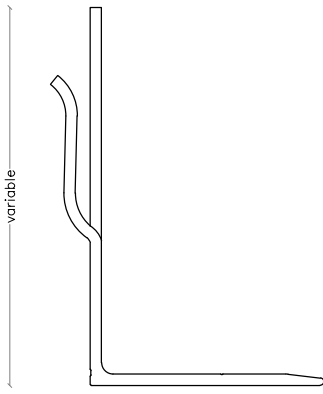


Fortis Helping Hand Bracket

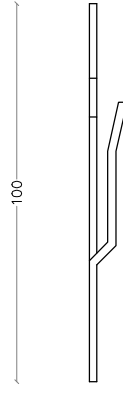


Extension Piece

Description	Code	
	Double	Single
300mm Fortis Bracket	CMF-DB300-6.5/11	CMF-SB300-UN
270mm Fortis Bracket	CMF-DB270-6.5/11	CMF-SB270-UN
240mm Fortis Bracket	CMF-DB240-6.5/11	CMF-SB240-UN
220mm Fortis Bracket	CMF-DB220-6.5/11	CMF-SB220-UN
200mm Fortis Bracket	CMF-DB200-6.5/11	CMF-SB200-UN
180mm Fortis Bracket	CMF-DB180-6.5/11	CMF-SB180-UN
160mm Fortis Bracket	CMF-DB160-6.5/11	CMF-SB160-UN
140mm Fortis Bracket	CMF-DB140-6.5/11	CMF-SB140-UN
120mm Fortis Bracket	CMF-DB120-6.5/11	CMF-SB120-UN
100mm Fortis Bracket	CMF-DB100-6.5/11	CMF-SB100-UN
80mm Fortis Bracket	CMF-DB80-6.5/11	CMF-SB80-UN
60mm Fortis Bracket	CMF-DB60-6.5/11	CMF-SB60-UN
40mm Fortis Bracket	CMF-DB40-6.5/11	CMF-SB40-UN
Extension Bracket	CMF-DBEX	CMF-SBEX

PROFILES

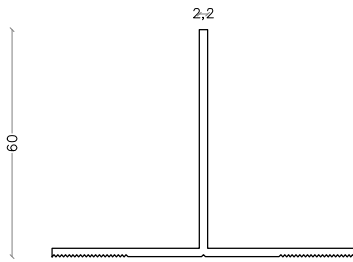


T Profile

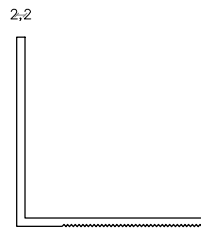


L Profile

Description	Code
T Profile 60X80mm	TP60-80-2.2-3000/6000
T Profile 60X100mm	TP60-100-2.2-3000/6000
T Profile 60X120mm	TP60-120-2.2-3000/6000
T Profile 60X140mm	TP60-140-2.2-3000/6000
L Profile 50X50mm	LP50-50-2.2-3000/6000
L Profile 60X40mm	LP60-40-2.2-3000/6000
L Profile 60X40mm	LP60-40-2.5-3000/6000


SYSTEM PROFILES

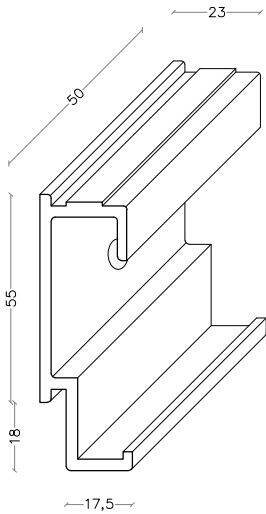


Horizontal Rail Bottom Clip

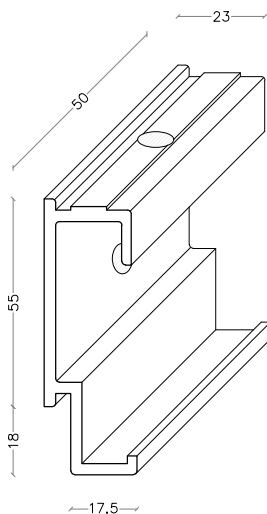

Horizontal Rail Top Clip

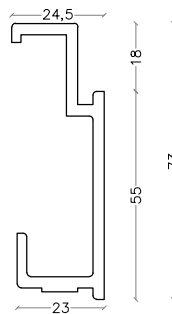


Horizontal Support Rail

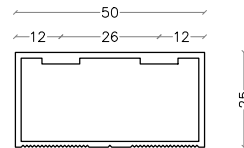


Box Section

Description	Code
Horizontal Rail Bottom Clip	HRC-07-BC-50
Horizontal Rail Top Clip	HRC-07-TC-50
Horizontal Support Rail	HRP-07-73-3000/6000
Box Section	SBX-C08-ELX/3000

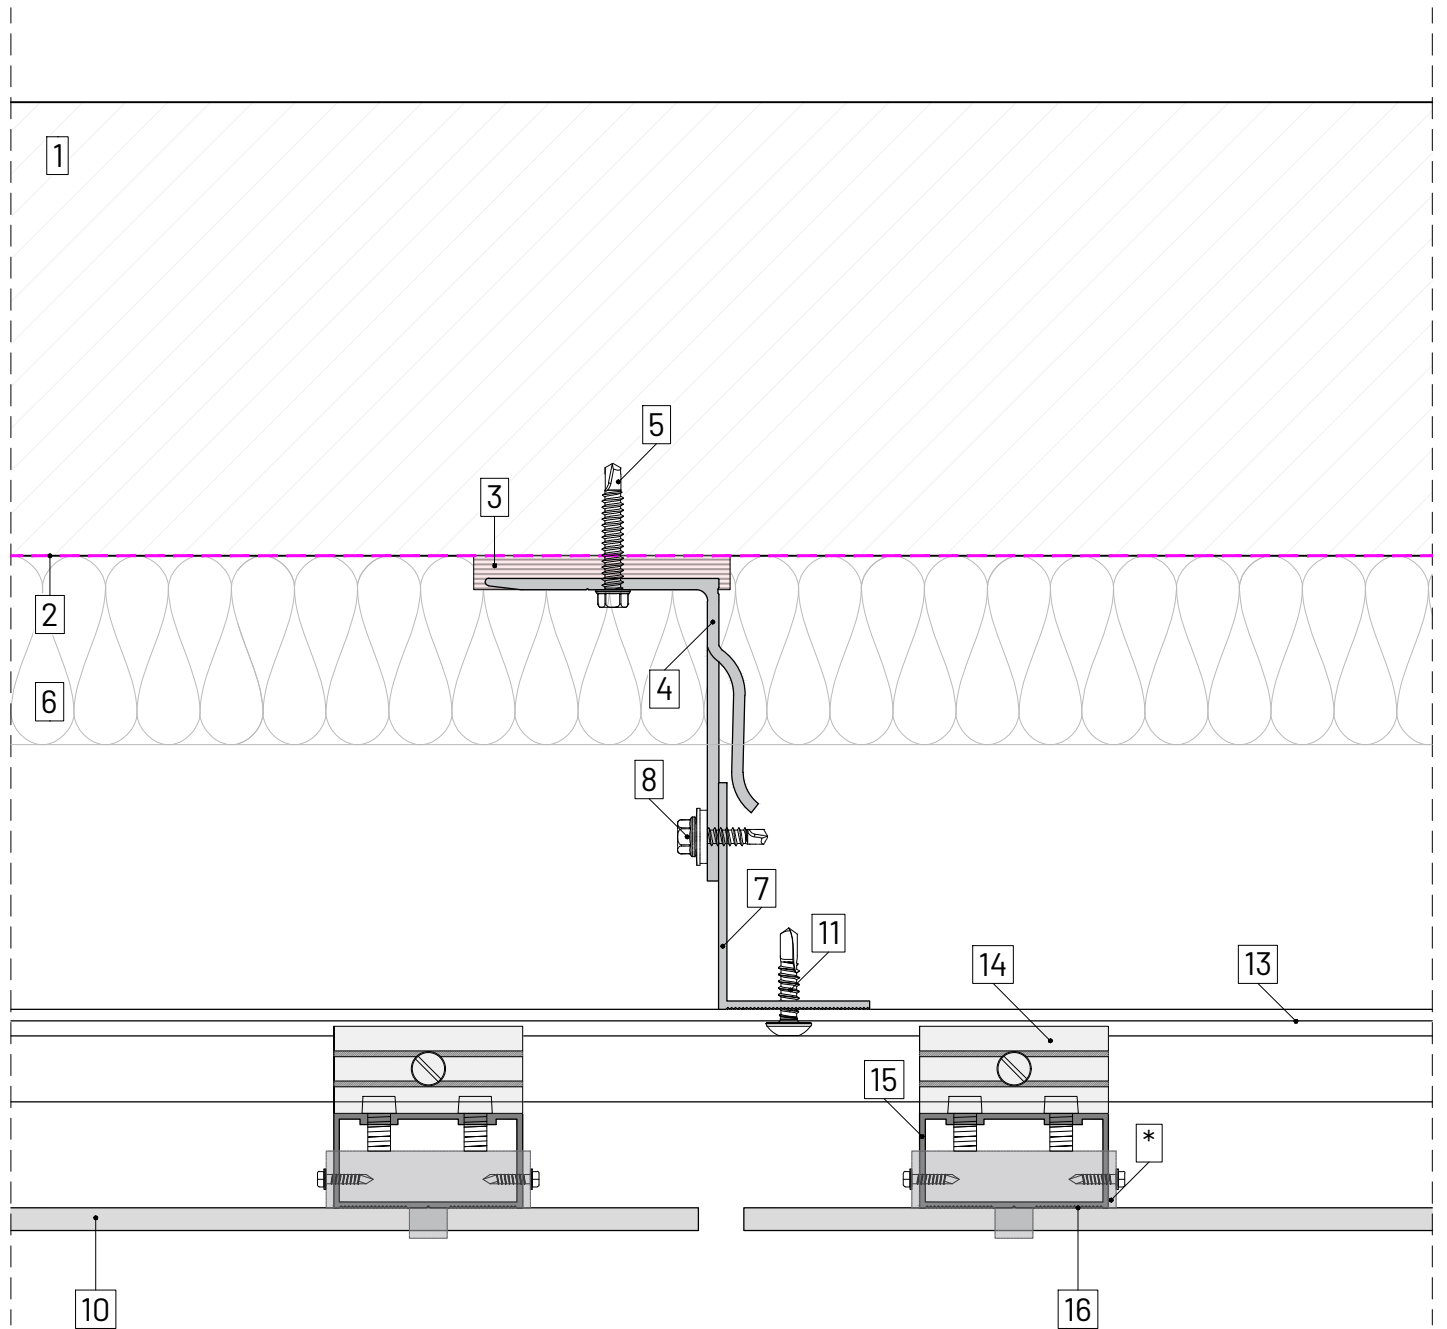


LEGEND

- 1.SUBSTRATE 2.BREATHER MEMBRANE 3.THERMAL ISOLATOR/ECOPAD 4.HELPING HAND BRACKET 5.PRIMARY FIXING
 6.THERMAL INSULATION 7.T/L/CORNER PROFILE 8.SELF DRILL SCREW 9.DOUBLE SIDED TAPE/NORTON TAPE 10.GLASS
 PANEL 11.RIVET/SCREW 12.VENTILATION 13.RAIL PROFILE 14.CLIP 15.BOX SECTION 16.SIKA STRUCTURAL BONDING
 * MECHANICAL FIXING CLIP FOR BUILDINGS ABOVE 11M

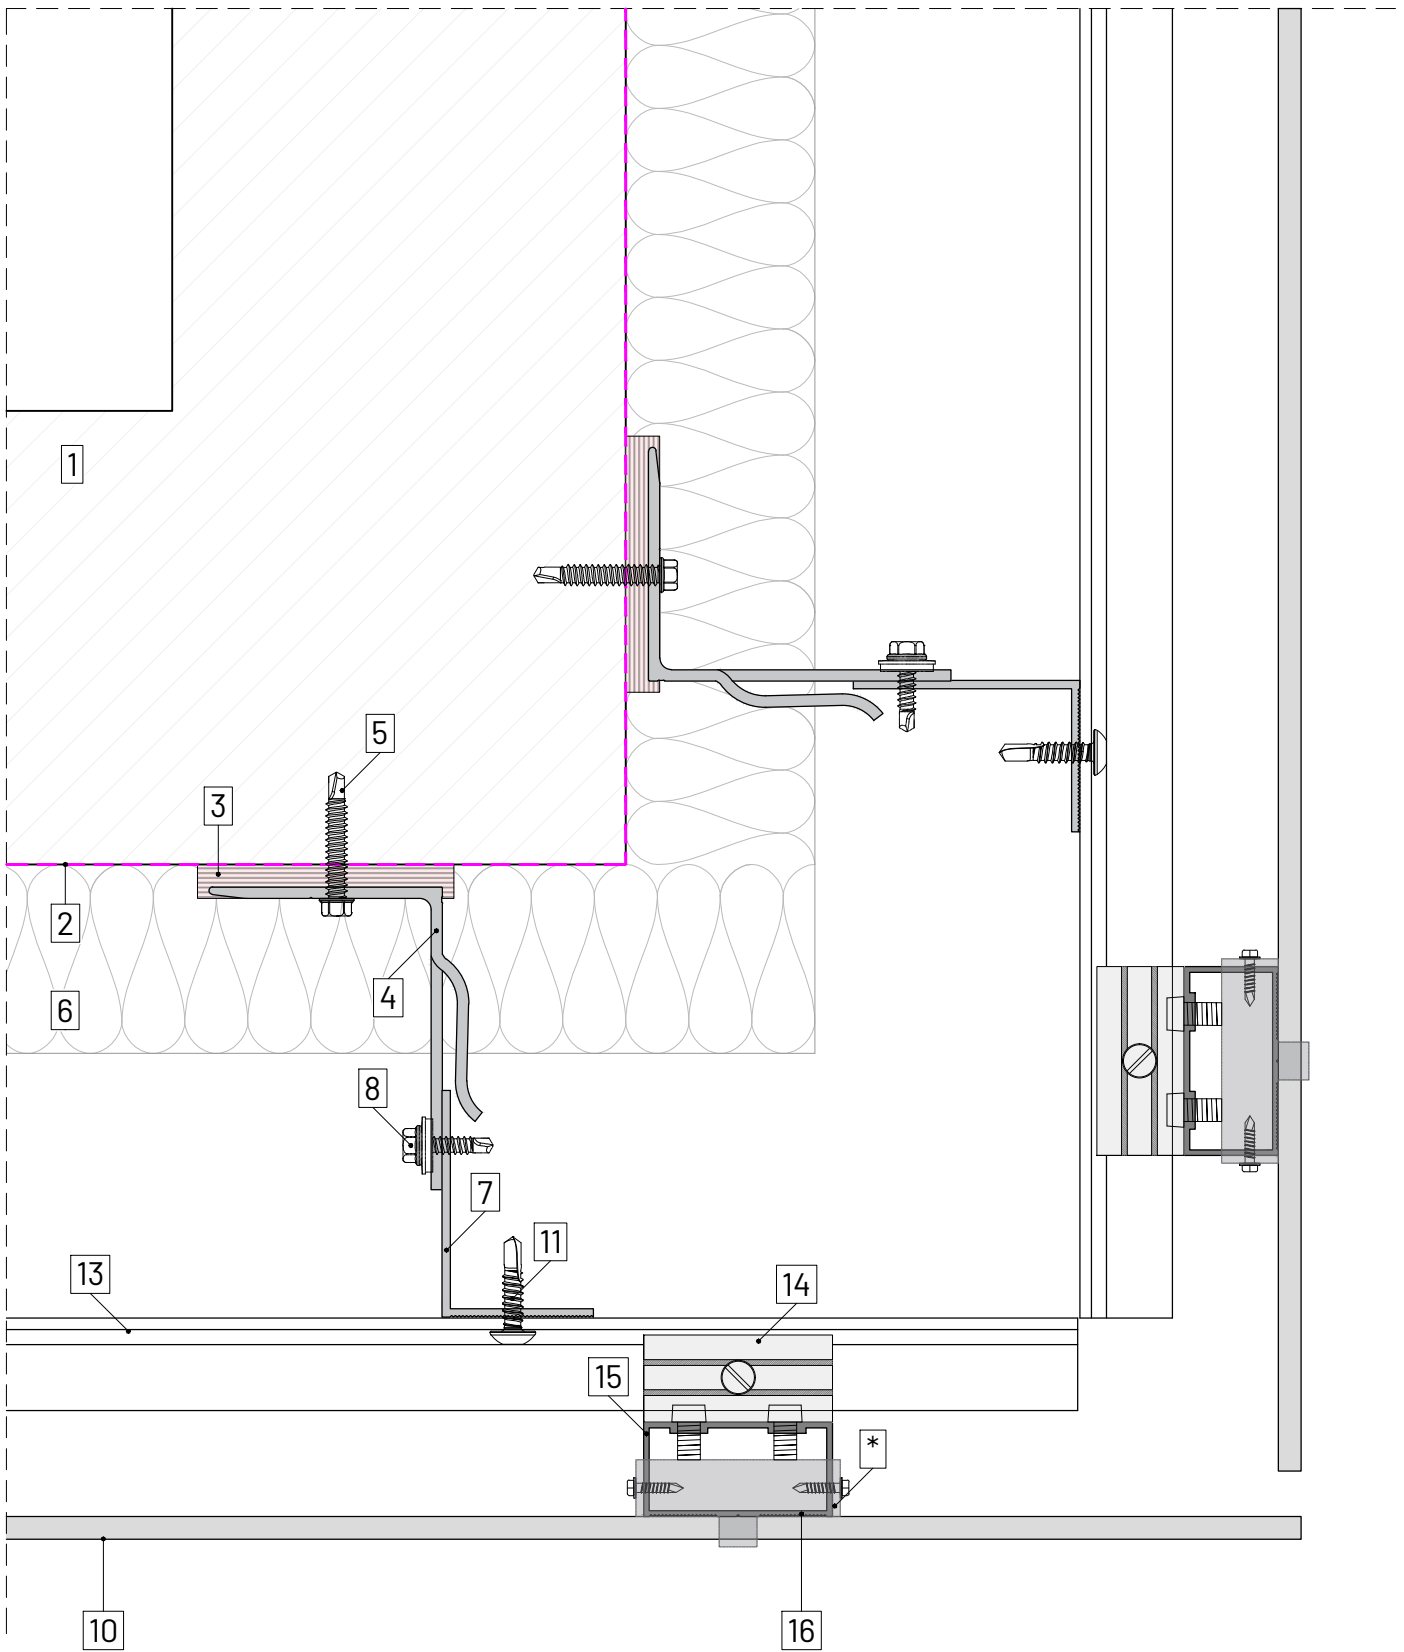


- LEGEND**
- 1.SUBSTRATE 2.BREATHER MEMBRANE 3.THERMAL ISOLATOR/ECOPAD 4.HELPING HAND BRACKET 5.PRIMARY FIXING
 - 6.THERMAL INSULATION 7.T/L/CORNER PROFILE 8.SELF DRILL SCREW 9.DOUBLE SIDED TAPE/NORTON TAPE 10.GLASS PANEL
 - 11.RIVET/SCREW 12.VENTILATION 13.RAIL PROFILE 14.CLIP 15.BOX SECTION 16.SIKA STRUCTURAL BONDING
 - * MECHANICAL FIXING CLIP FOR BUILDINGS ABOVE 11M

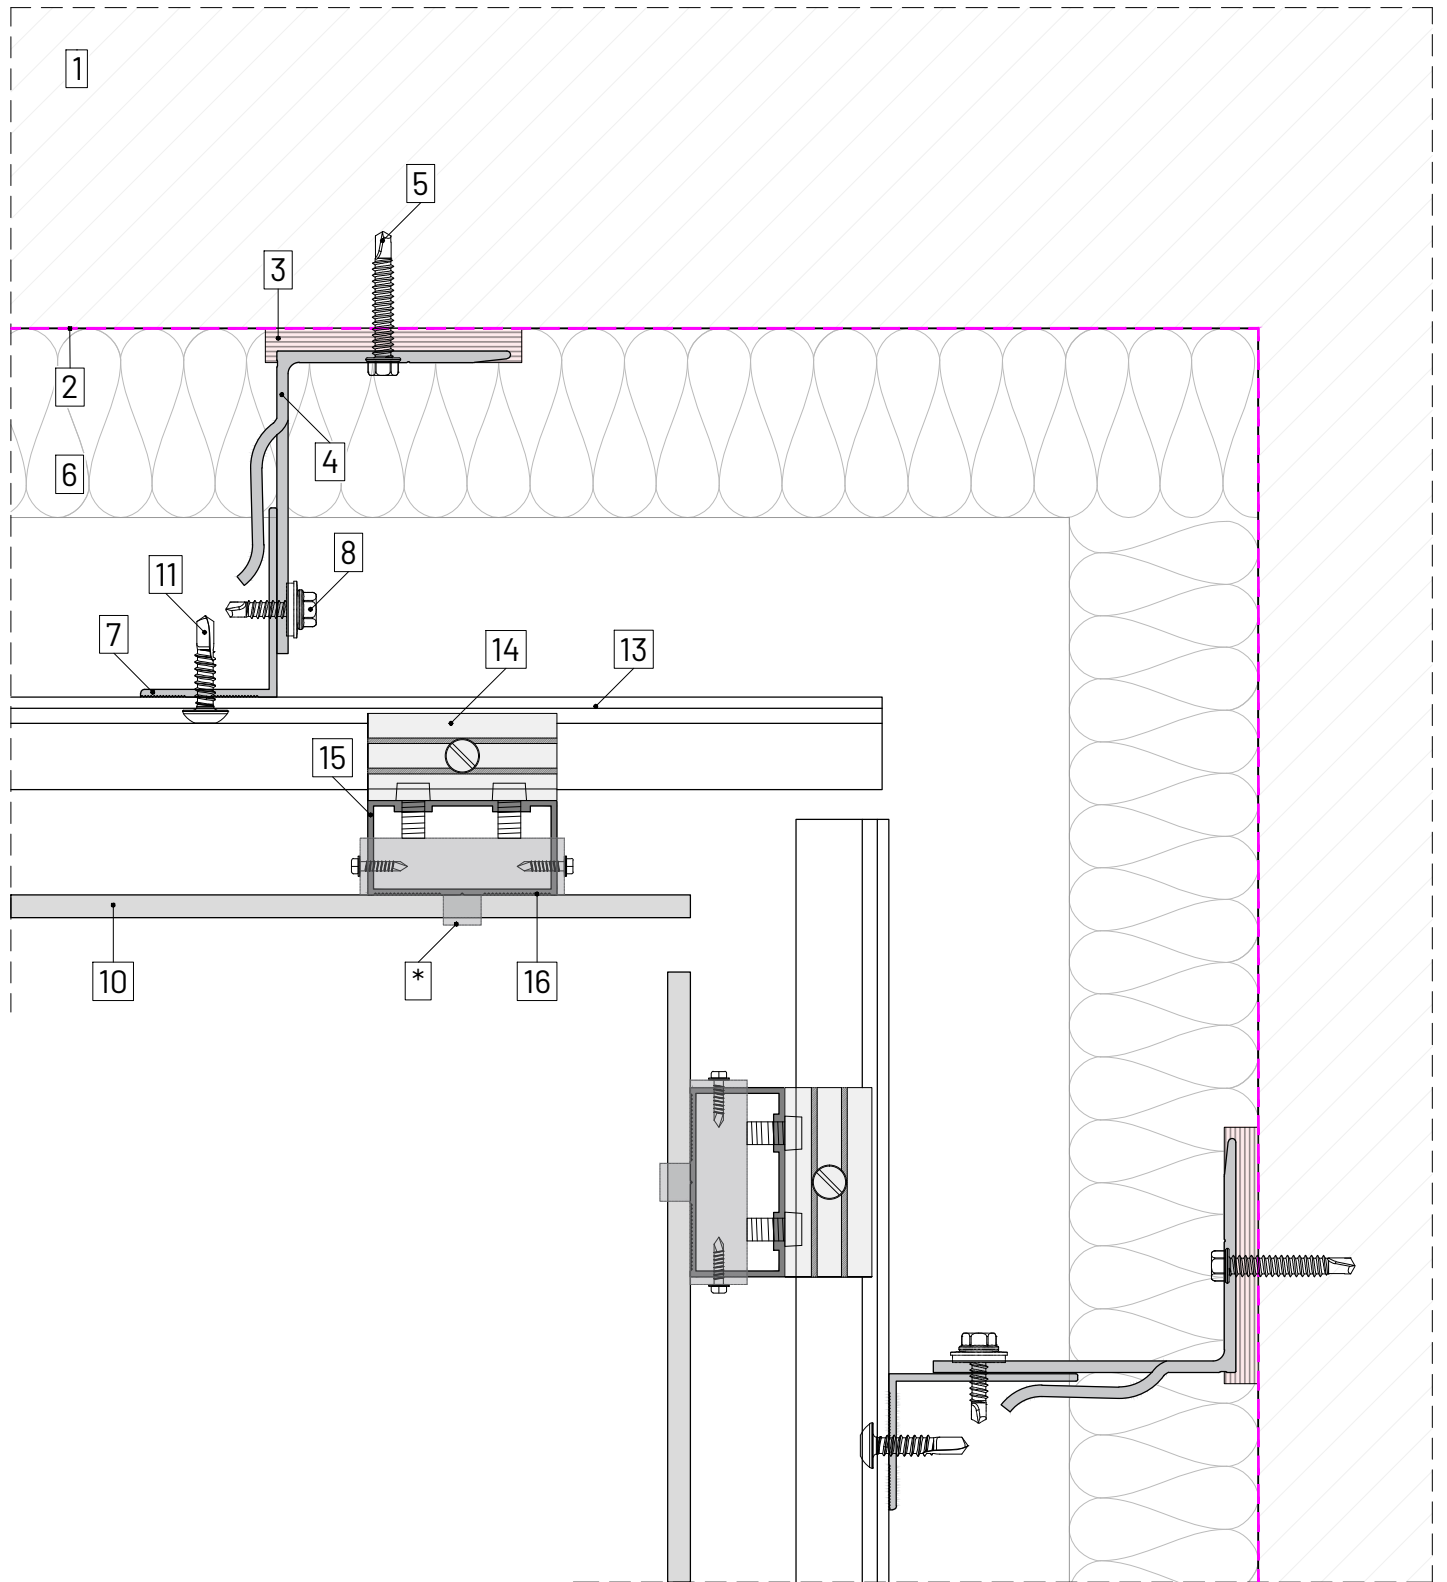

LEGEND

- 1.SUBSTRATE 2.BREATHER MEMBRANE 3.THERMAL ISOLATOR/ECOPAD 4.HELPING HAND BRACKET 5.PRIMARY FIXING
- 6.THERMAL INSULATION 7.T/L/CORNER PROFILE 8.SELF DRILL SCREW 9.DOUBLE SIDED TAPE/NORTON TAPE 10.GLASS PANEL 11.RIVET/SCREW 12.VENTILATION 13.RAIL PROFILE 14.CLIP 15.BOX SECTION 16.SIKA STRUCTURAL BONDING
- * MECHANICAL FIXING CLIP FOR BUILDINGS ABOVE 11M

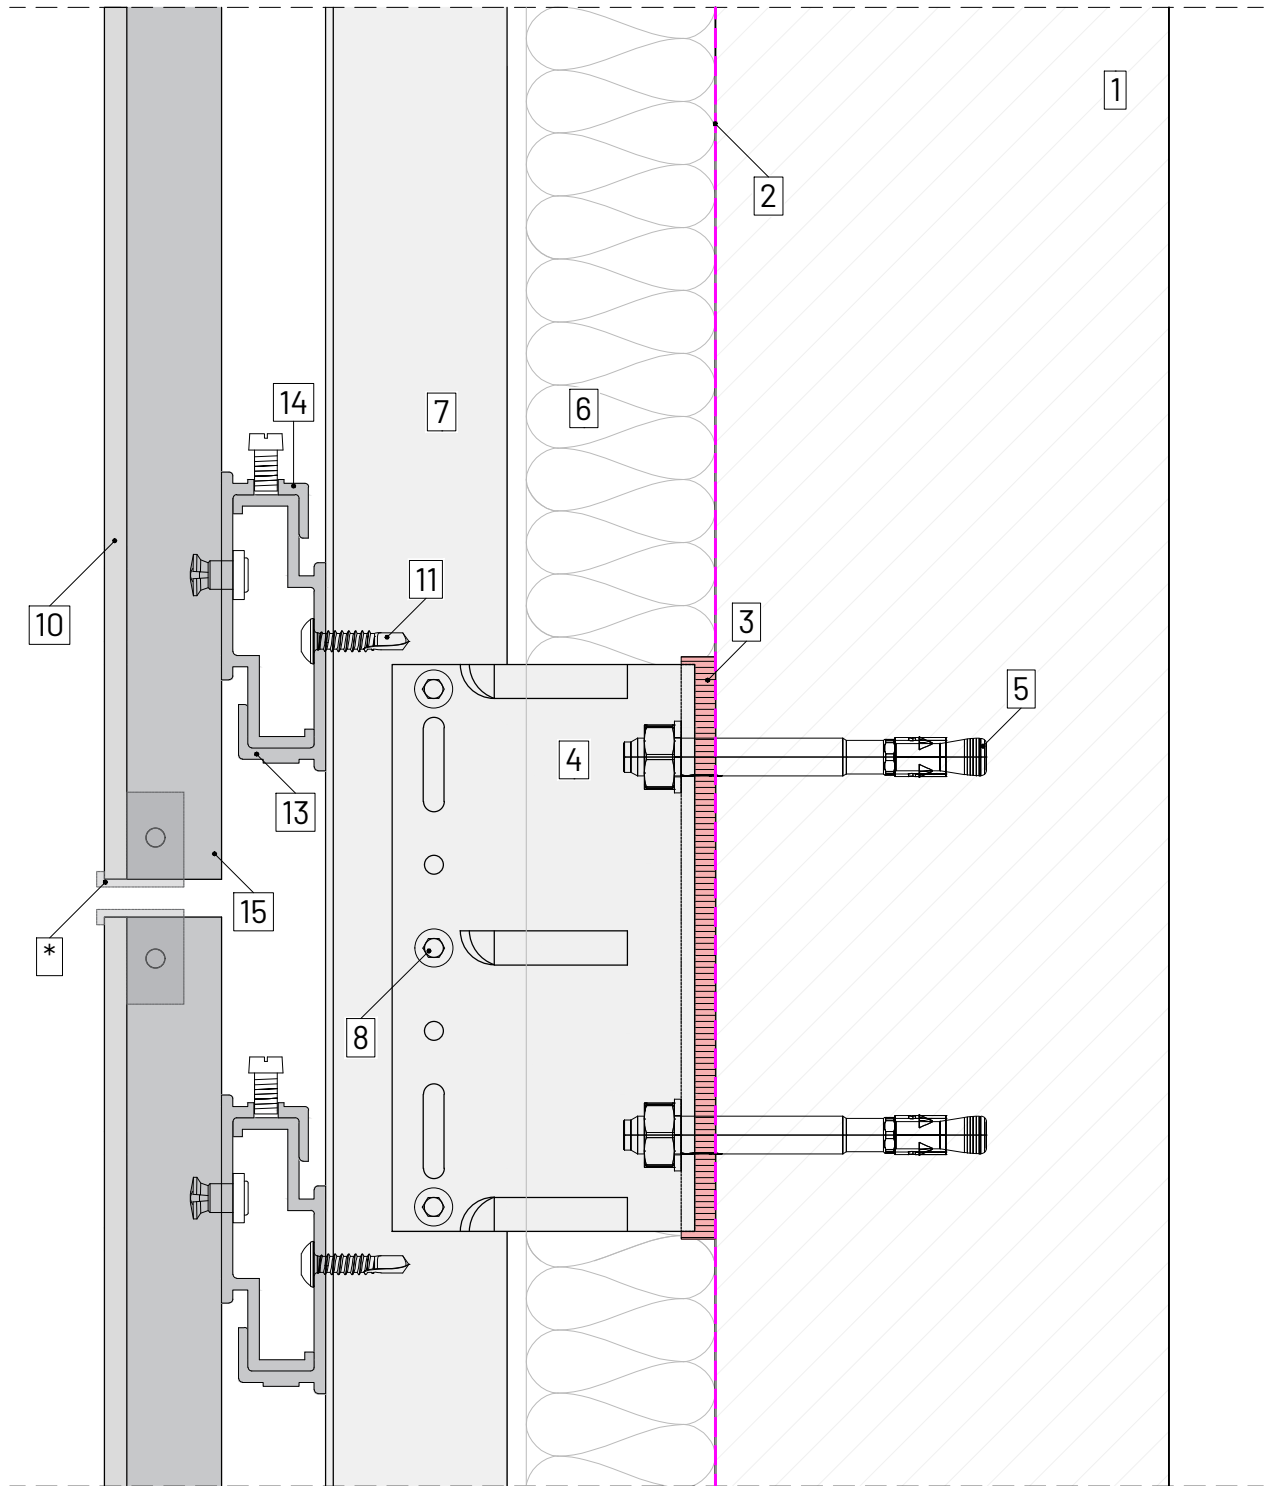

LEGEND

- 1.SUBSTRATE 2.BREATHER MEMBRANE 3.THERMAL ISOLATOR/ECOPAD 4.HELPING HAND BRACKET 5.PRIMARY FIXING**
- 6.THERMAL INSULATION 7.T/L/CORNER PROFILE 8.SELF DRILL SCREW 9.DOUBLE SIDED TAPE/NORTON TAPE 10.GLASS PANEL 11.RIVET/SCREW 12.VENTILATION 13.RAIL PROFILE 14.CLIP 15.BOX SECTION 16.SIKA STRUCTURAL BONDING**
- * MECHANICAL FIXING CLIP FOR BUILDINGS ABOVE 11M**



www.cladmate.co.uk | technical@cladmate.co.uk

system title:
GLASS CLADDING SUPPORT SYSTEM


drawing title:
VERTICAL SECTION DETAIL

date:
Apr 2022

scale:
NTS
@A4

system no:
CMS-08

drawing no: 04
rev: 03

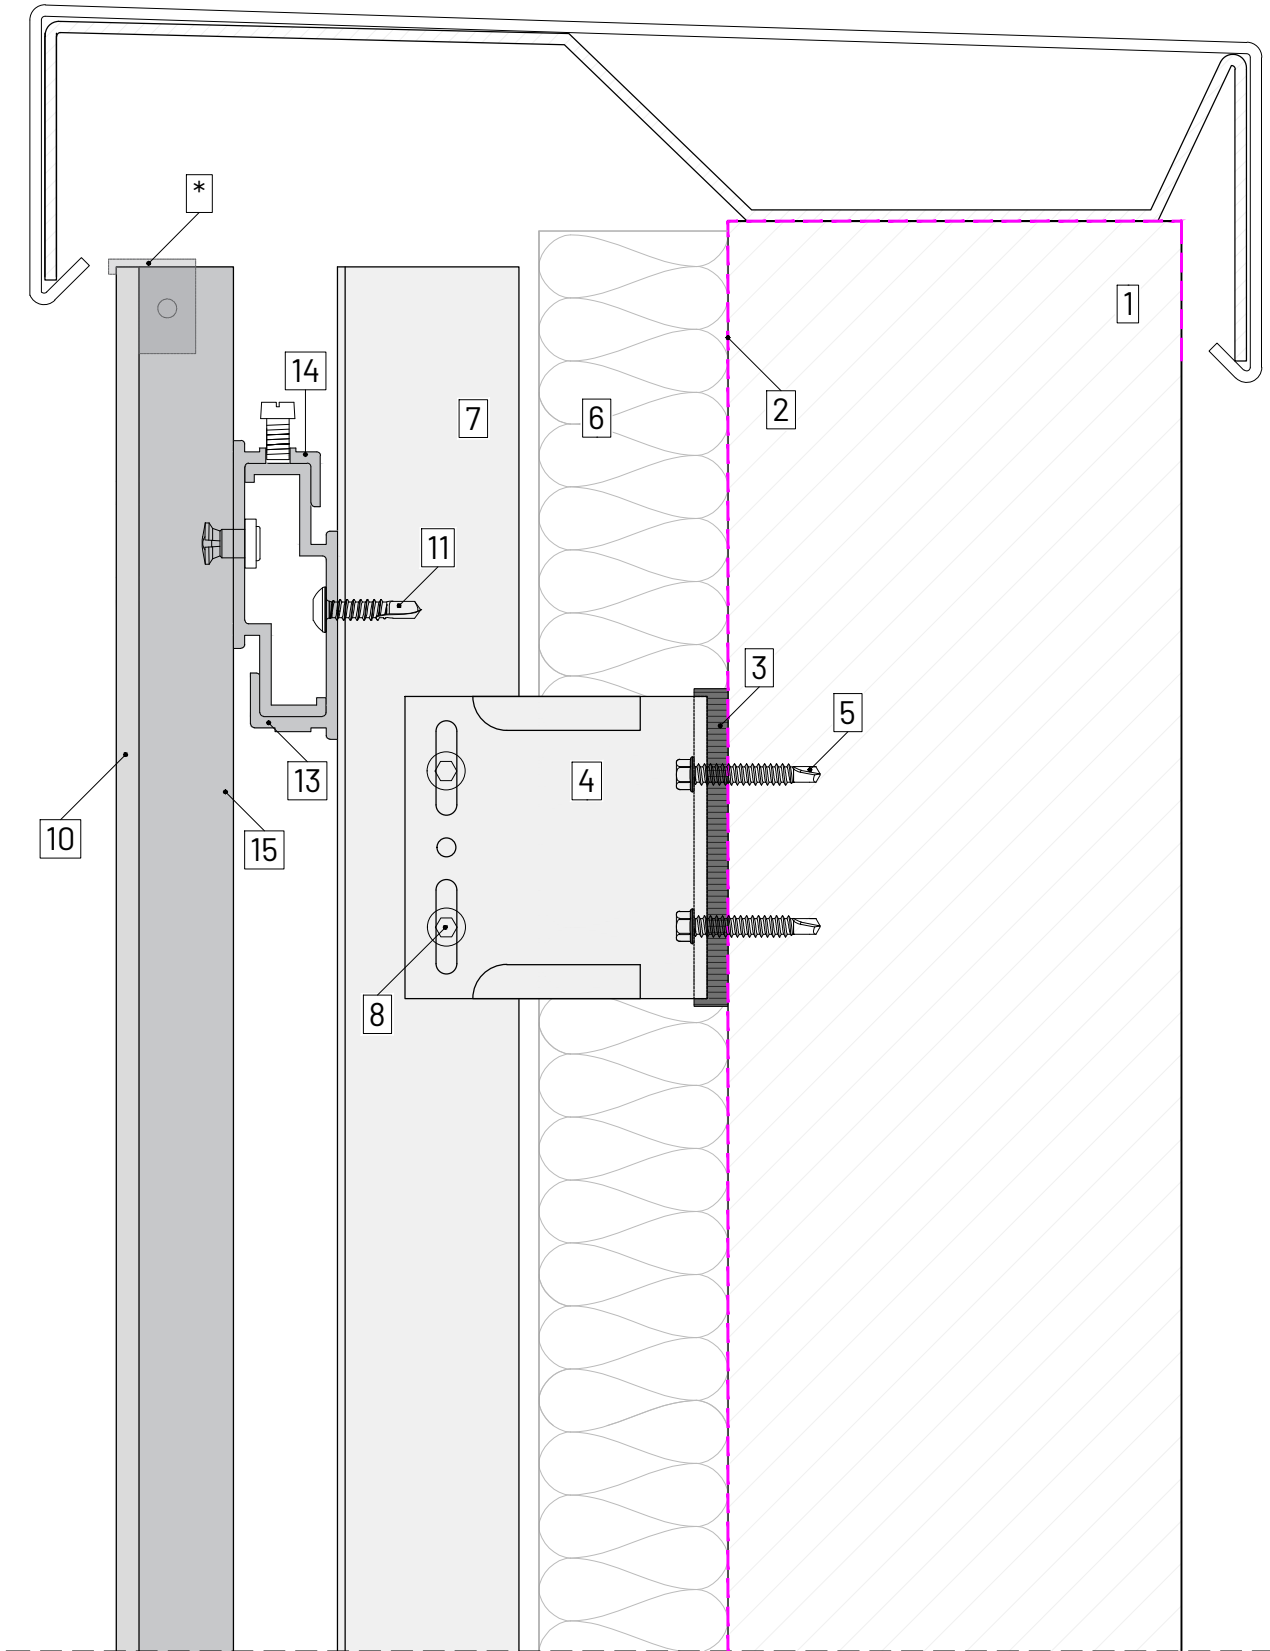

LEGEND

- 1.SUBSTRATE 2.BREATHER MEMBRANE 3.THERMAL ISOLATOR/ECOPAD 4.HELPING HAND BRACKET 5.PRIMARY FIXING
- 6.THERMAL INSULATION 7.T/L/CORNER PROFILE 8.SELF DRILL SCREW 9.DOUBLE SIDED TAPE/NORTON TAPE 10.GLASS PANEL
- 11.RIVET/SCREW 12.VENTILATION 13.RAIL PROFILE 14.CLIP 15.BOX SECTION 16.SIKA STRUCTURAL BONDING
- * MECHANICAL FIXING CLIP FOR BUILDINGS ABOVE 11M



system title:
GLASS CLADDING SUPPORT SYSTEM

drawing title:
PARAPET DETAIL


date:
 Apr 2022

scale:
 NTS
 @A4

system no:
 CMS-08

drawing no:
 05

rev:
 03

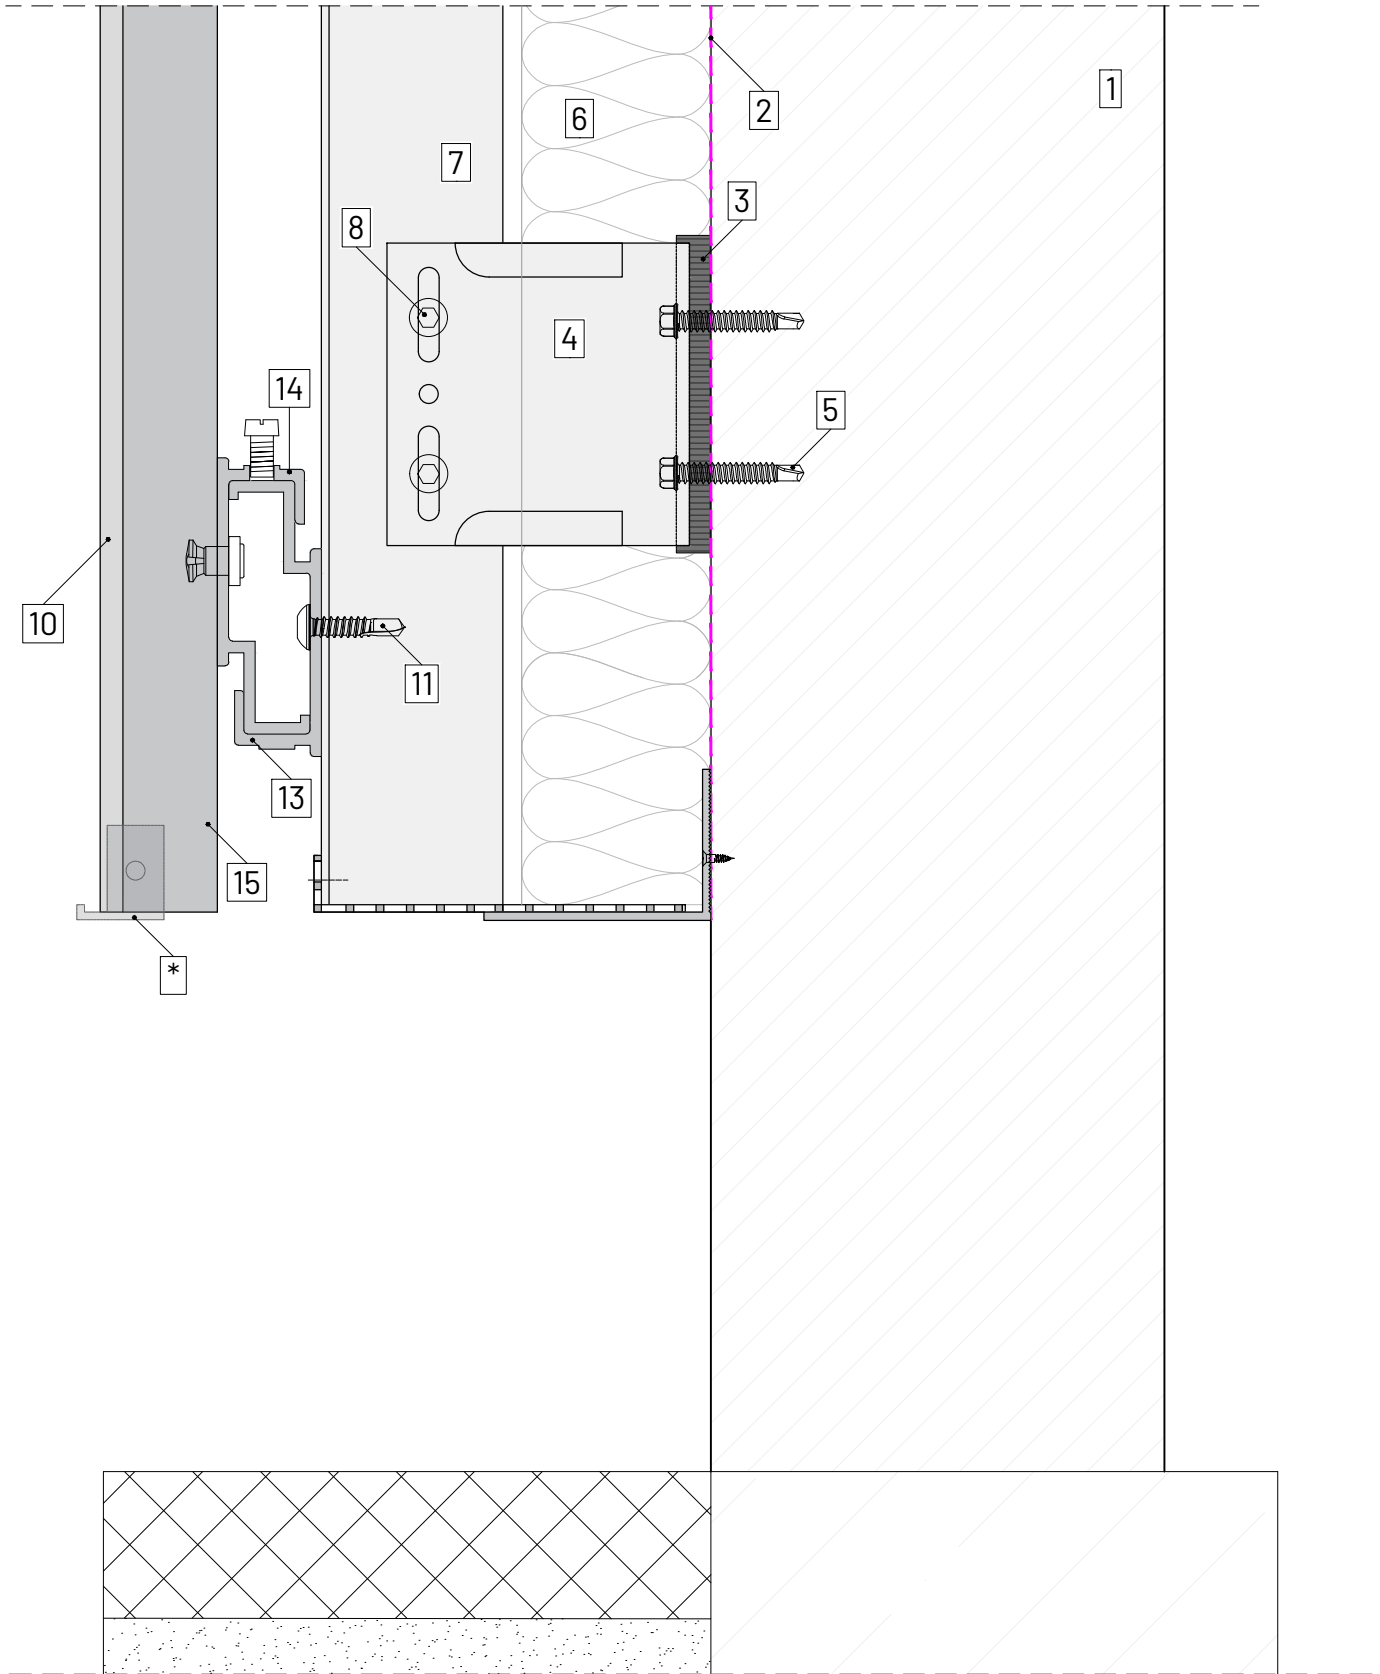

LEGEND

- 1**.SUBSTRATE **2**.BREATHER MEMBRANE **3**.THERMAL ISOLATOR/ECOPAD **4**.HELPING HAND BRACKET **5**.PRIMARY FIXING
- 6**.THERMAL INSULATION **7**.T/L/CORNER PROFILE **8**.SELF DRILL SCREW **9**.DOUBLE SIDED TAPE/NORTON TAPE **10**.GLASS PANEL
- 11**.RIVET/SCREW **12**.VENTILATION **13**.RAIL PROFILE **14**.CLIP **15**.BOX SECTION **16**.SIKA STRUCTURAL BONDING
- * MECHANICAL FIXING CLIP FOR BUILDINGS ABOVE 11M



www.cladmate.co.uk | technical@cladmate.co.uk

system title:
GLASS CLADDING SUPPORT SYSTEM


drawing title:
BASE DETAIL

date:
Apr 2022

scale:
NTS
@A4

system no:
CMS-08

drawing no: 06
rev: 03

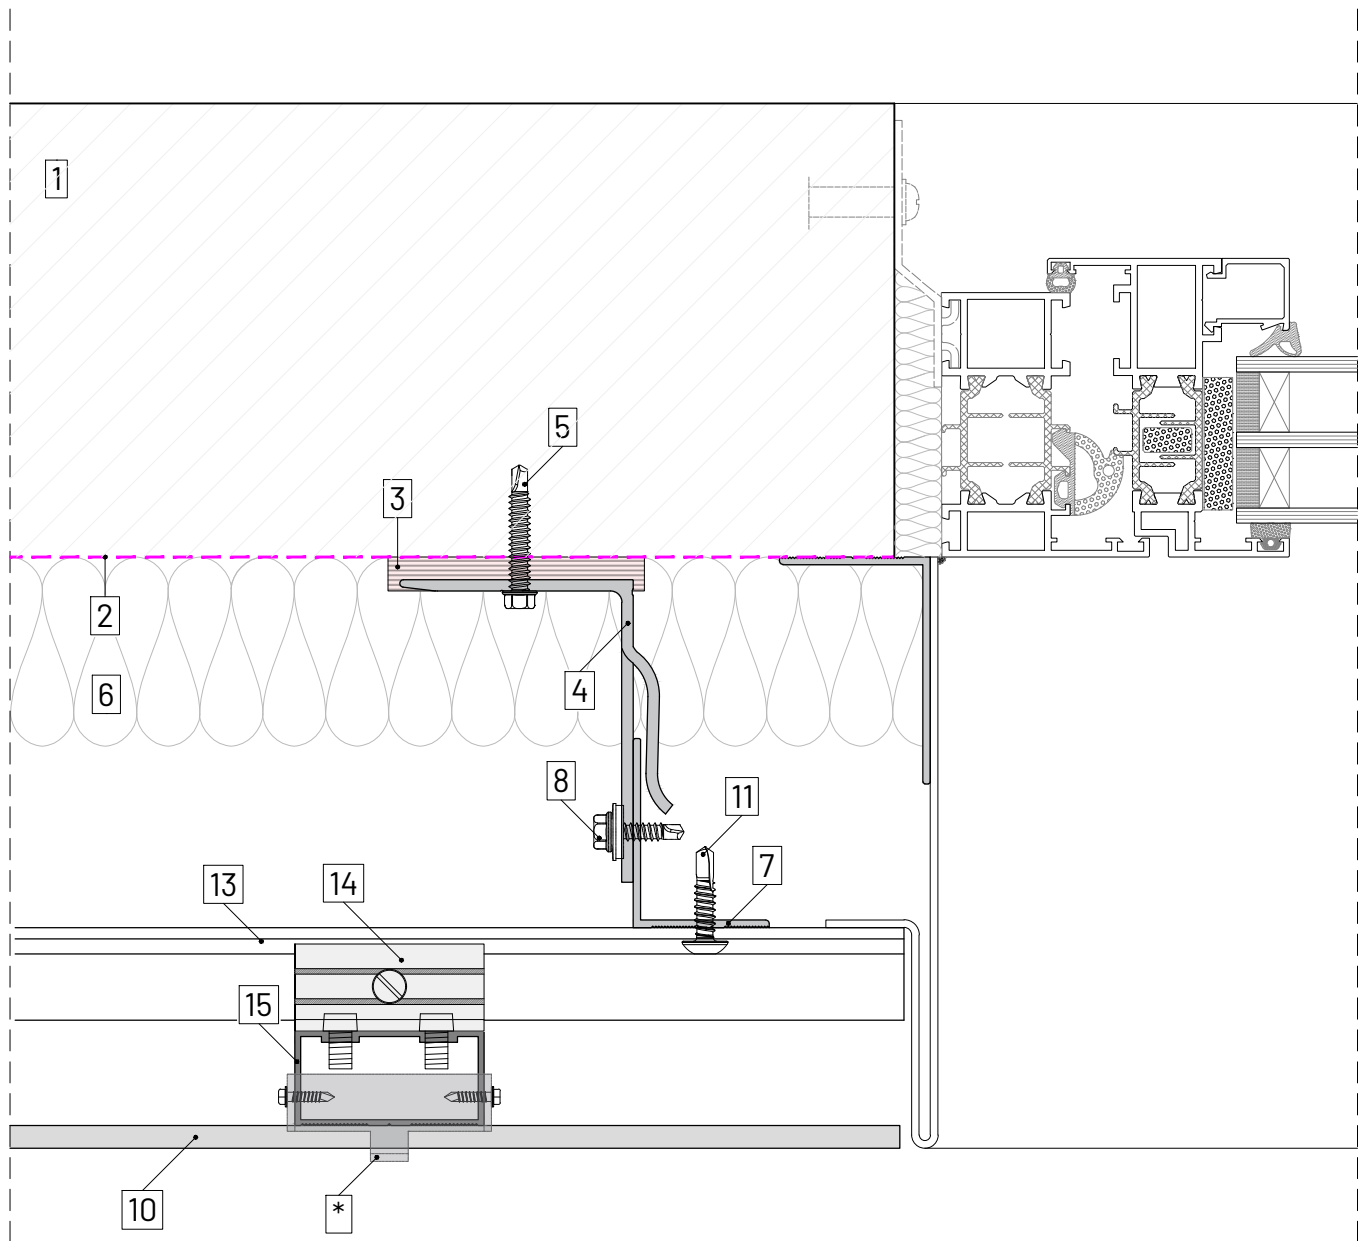

LEGEND

- 1.SUBSTRATE 2.BREATHER MEMBRANE 3.THERMAL ISOLATOR/ECOPAD 4.HELPING HAND BRACKET 5.PRIMARY FIXING
- 6.THERMAL INSULATION 7.T/L/CORNER PROFILE 8.SELF DRILL SCREW 9.DOUBLE SIDED TAPE/NORTON TAPE 10.GLASS PANEL 11.RIVET/SCREW 12.VENTILATION 13.RAIL PROFILE 14.CLIP 15.BOX SECTION 16.SIKA STRUCTURAL BONDING
- * MECHANICAL FIXING CLIP FOR BUILDINGS ABOVE 11M



www.cladmate.co.uk | technical@cladmate.co.uk

system title:
GLASS CLADDING SUPPORT SYSTEM


drawing title:
WINDOW REVEAL DETAIL

date:
Apr 2022

scale:
NTS
@A4


system no:
CMS-08

drawing no: 07 rev: 03

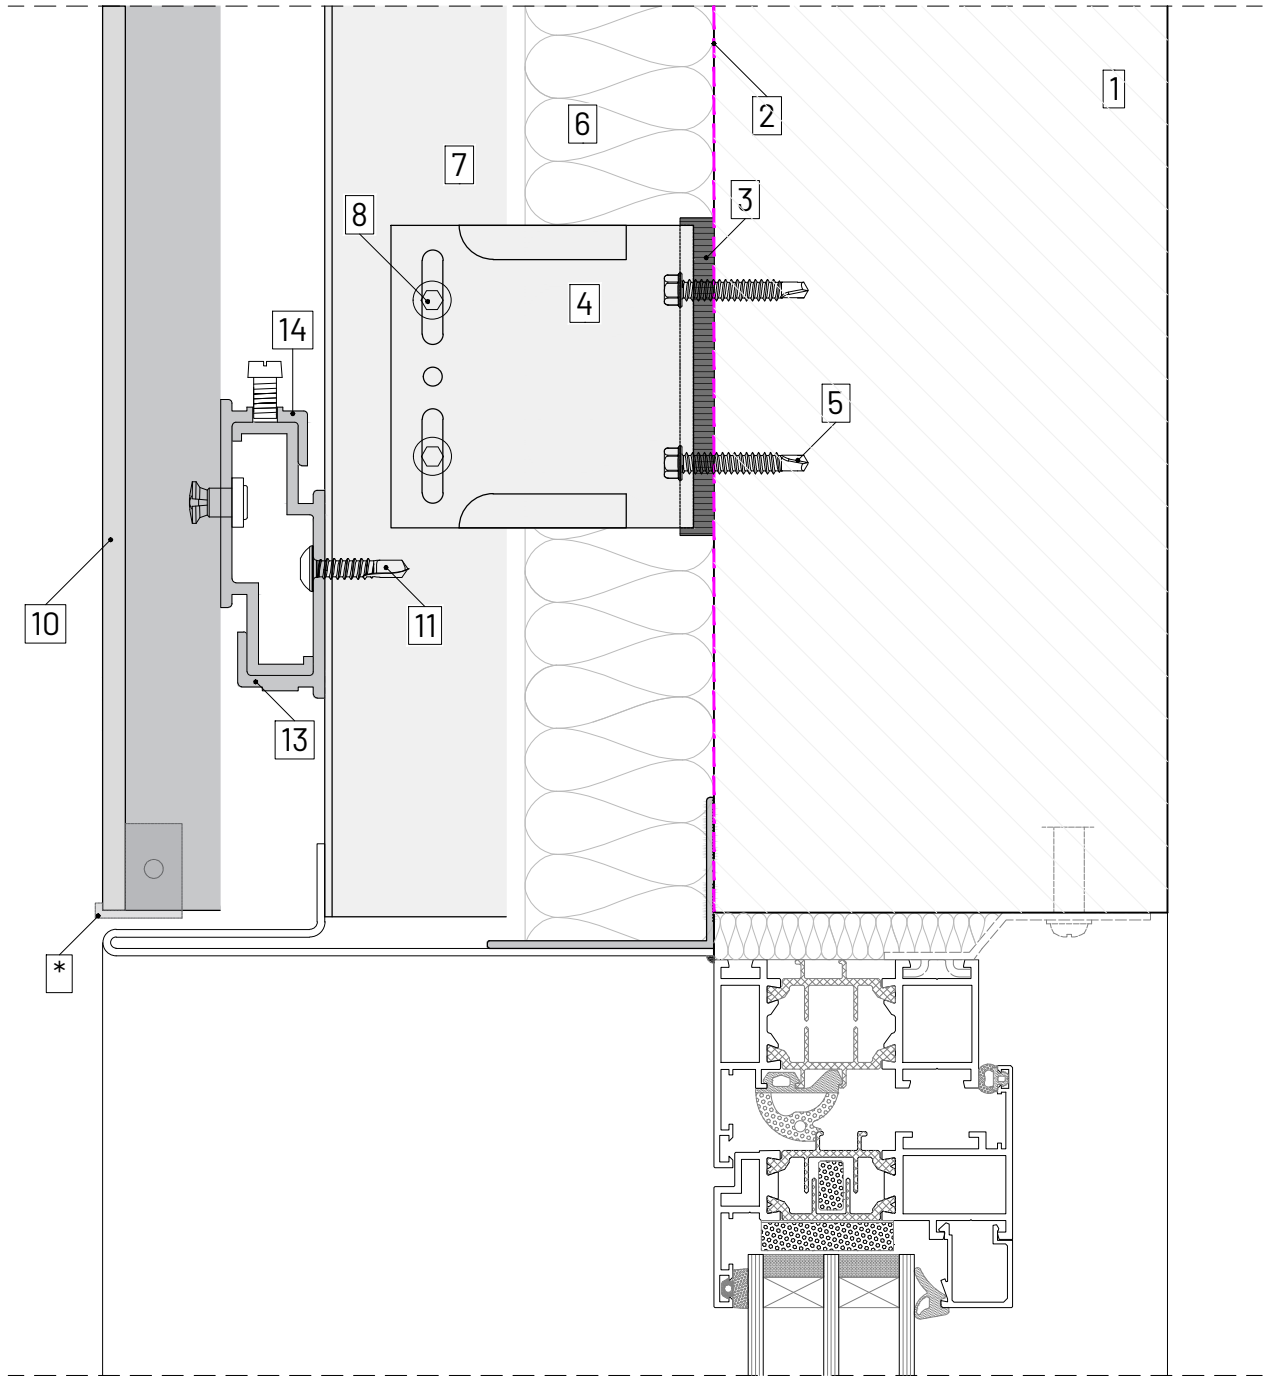

LEGEND

- 1.SUBSTRATE 2.BREATHER MEMBRANE 3.THERMAL ISOLATOR/ECOPAD 4.HELPING HAND BRACKET 5.PRIMARY FIXING
- 6.THERMAL INSULATION 7.T/L/CORNER PROFILE 8.SELF DRILL SCREW 9.DOUBLE SIDED TAPE/NORTON TAPE 10.GLASS PANEL 11.RIVET/SCREW 12.VENTILATION 13.RAIL PROFILE 14.CLIP 15.BOX SECTION 16.SIKA STRUCTURAL BONDING
- * MECHANICAL FIXING CLIP FOR BUILDINGS ABOVE 11M

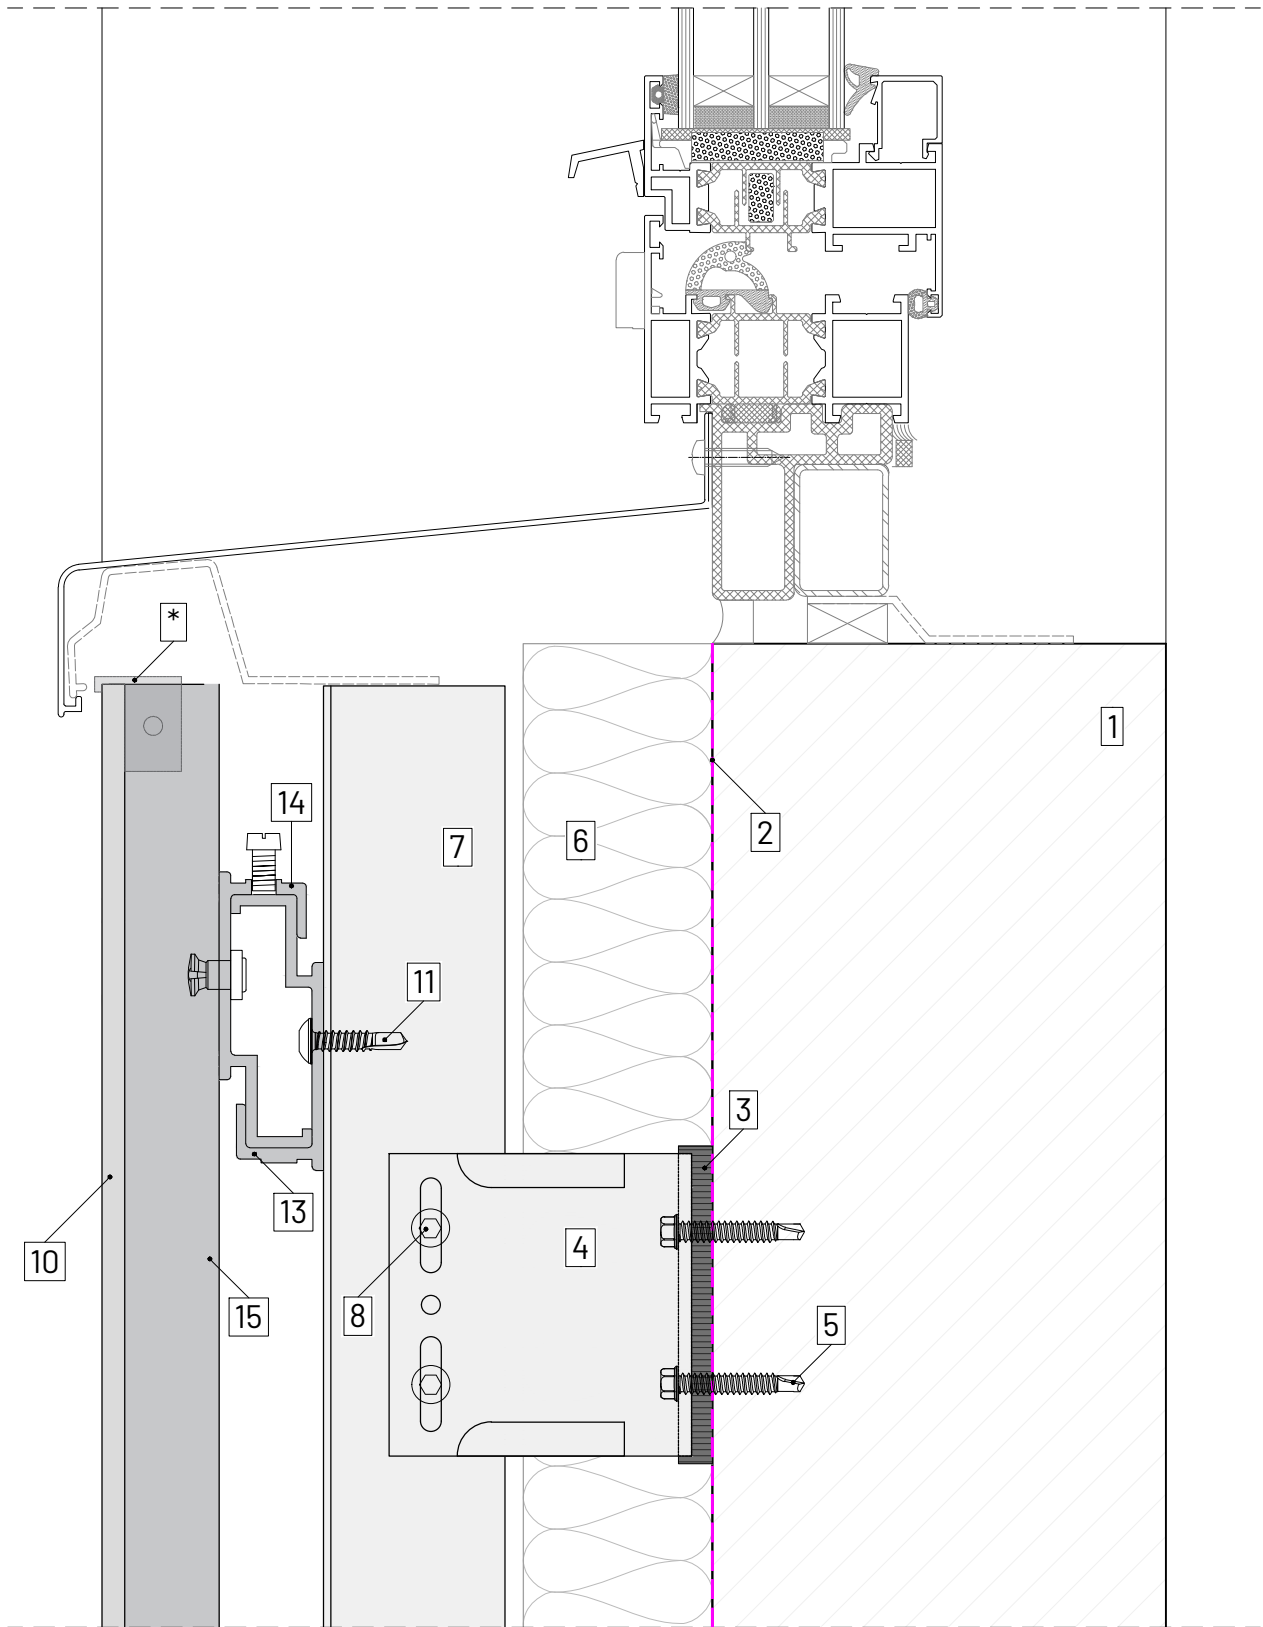

LEGEND

- 1.SUBSTRATE 2.BREATHER MEMBRANE 3.THERMAL ISOLATOR/ECOPAD 4.HELPING HAND BRACKET 5.PRIMARY FIXING
 6.THERMAL INSULATION 7.T/L/CORNER PROFILE 8.SELF DRILL SCREW 9.DOUBLE SIDED TAPE/NORTON TAPE 10.GLASS
 PANEL 11.RIVET/SCREW 12.VENTILATION 13.RAIL PROFILE 14.CLIP 15.BOX SECTION 16.SIKA STRUCTURAL BONDING
 * MECHANICAL FIXING CLIP FOR BUILDINGS ABOVE 11M



www.cladmate.co.uk | technical@cladmate.co.uk

system title:
 GLASS CLADDING SUPPORT SYSTEM

drawing title:
 WINDOW CILL DETAIL

date:
 Apr 2022

scale:
 NTS
 @A4

system no:
 CMS-08

drawing no: 09
 rev: 03