




CLADMATE
Facade Systems


CMS20

Single Skin Terracotta
Cladding Support System

BRACKETS

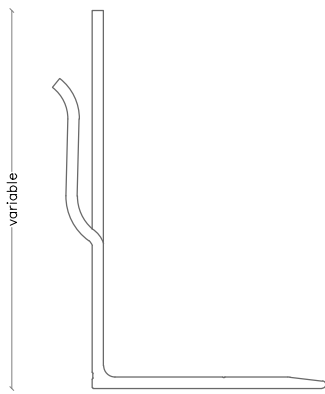


Fortis Helping Hand Bracket

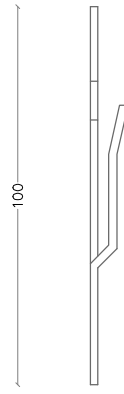


Extension Piece

Description	Code	
	Double	Single
300mm Fortis Bracket	CMF-DB300-6.5/11	CMF-SB80-UN
270mm Fortis Bracket	CMF-DB270-6.5/11	CMF-SB80-UN
240mm Fortis Bracket	CMF-DB240-6.5/11	CMF-SB80-UN
220mm Fortis Bracket	CMF-DB220-6.5/11	CMF-SB80-UN
200mm Fortis Bracket	CMF-DB200-6.5/11	CMF-SB80-UN
180mm Fortis Bracket	CMF-DB180-6.5/11	CMF-SB80-UN
160mm Fortis Bracket	CMF-DB160-6.5/11	CMF-SB80-UN
140mm Fortis Bracket	CMF-DB140-6.5/11	CMF-SB80-UN
120mm Fortis Bracket	CMF-DB120-6.5/11	CMF-SB80-UN
100mm Fortis Bracket	CMF-DB100-6.5/11	CMF-SB80-UN
80mm Fortis Bracket	CMF-DB80-6.5/11	CMF-SB80-UN
60mm Fortis Bracket	CMF-DB60-6.5/11	CMF-SB60-UN
40mm Fortis Bracket	CMF-DB40-6.5/11	CMF-SB80-UN
Extension Bracket	CMF-DBEX	CMF-SBEX

PROFILES

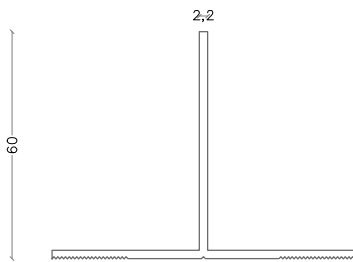


T Profile

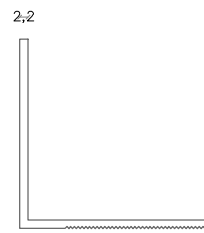


L Profile

Description	Code
T Profile 60X80mm	TP60-80-2.2-3000/6000
T Profile 60X100mm	TP60-100-2.2-3000/6000
T Profile 60X120mm	TP60-120-2.2-3000/6000
T Profile 60X140mm	TP60-140-2.2-3000/6000
L Profile 50X50mm	LP50-50-2.2-3000/6000
L Profile 60X40mm	LP60-40-2.2-3000/6000
L Profile 60X40mm	LP60-40-2.5-3000/6000


SYSTEM PROFILES

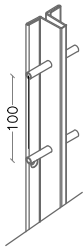


Vertical Pinned Support Profile (200&300mm)

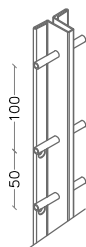


Vertical Pinned Support Profile (250mm)

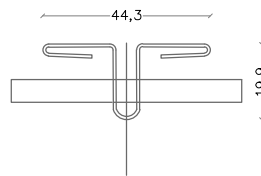


Description	Code
Vertical Pinned Support Profile Hanger Profile 200&300mm	VPH100-200/300-3000
Vertical Pined Support Profile Hanger Profile 250	VPH250-250-3000
Vertical Support Profile Side Profile 200&300mm	VHP-100-200/300-3000
Vertical Support Profile Side Profile 250	VHP-250-250-3000
Vertical Corner Support Profile Corner Side Profile 200&300mm	CHP-100-200/300-3000
Vertical Corner Support Profile Corner Side Profile 250mm	CHP-250-250-3000

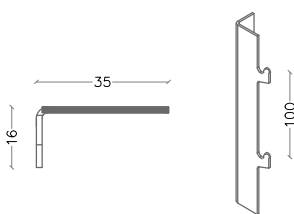


Vertical Support Profile (200&300mm)

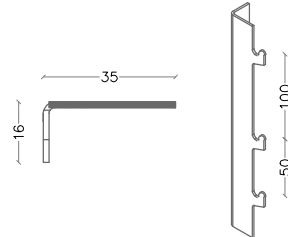

Vertical Support Profile (250mm)

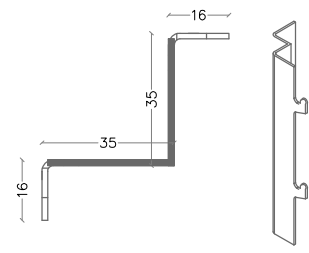


Vertical Corner Support Profile (200&300mm)

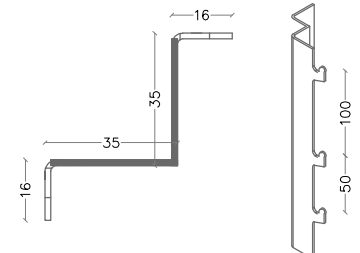


Vertical Corner Support Profile (250mm)

CORNER PROFILES

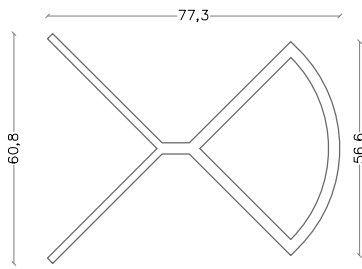


Closed Corner Profile

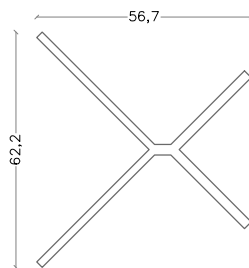


Open Corner Profile

Description	Code
Closed Corner Profile	VCC-P01-3000
Open Corner Profile	VOC-P01-3000


FIXINGS

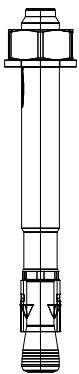

A1

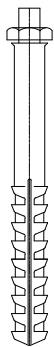


A2

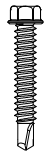


A3



B

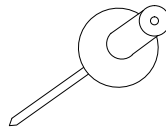


C1

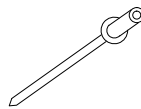


C2

Description	Code
A1 Masonry Primary Anchor Bolt Fixing	BA-V-10/10
A2 Masonry Primary Fixing	SDF-KB-10H-80E
A3 Primary Fixing	JT3-3-6.3-50-S16
B Bracket to Rail Fixing	JT4 4 4.8X19 S14
C1 4,8x25 Rivet	TP01-4.8
C2 4x10 Rivet	TP01-4

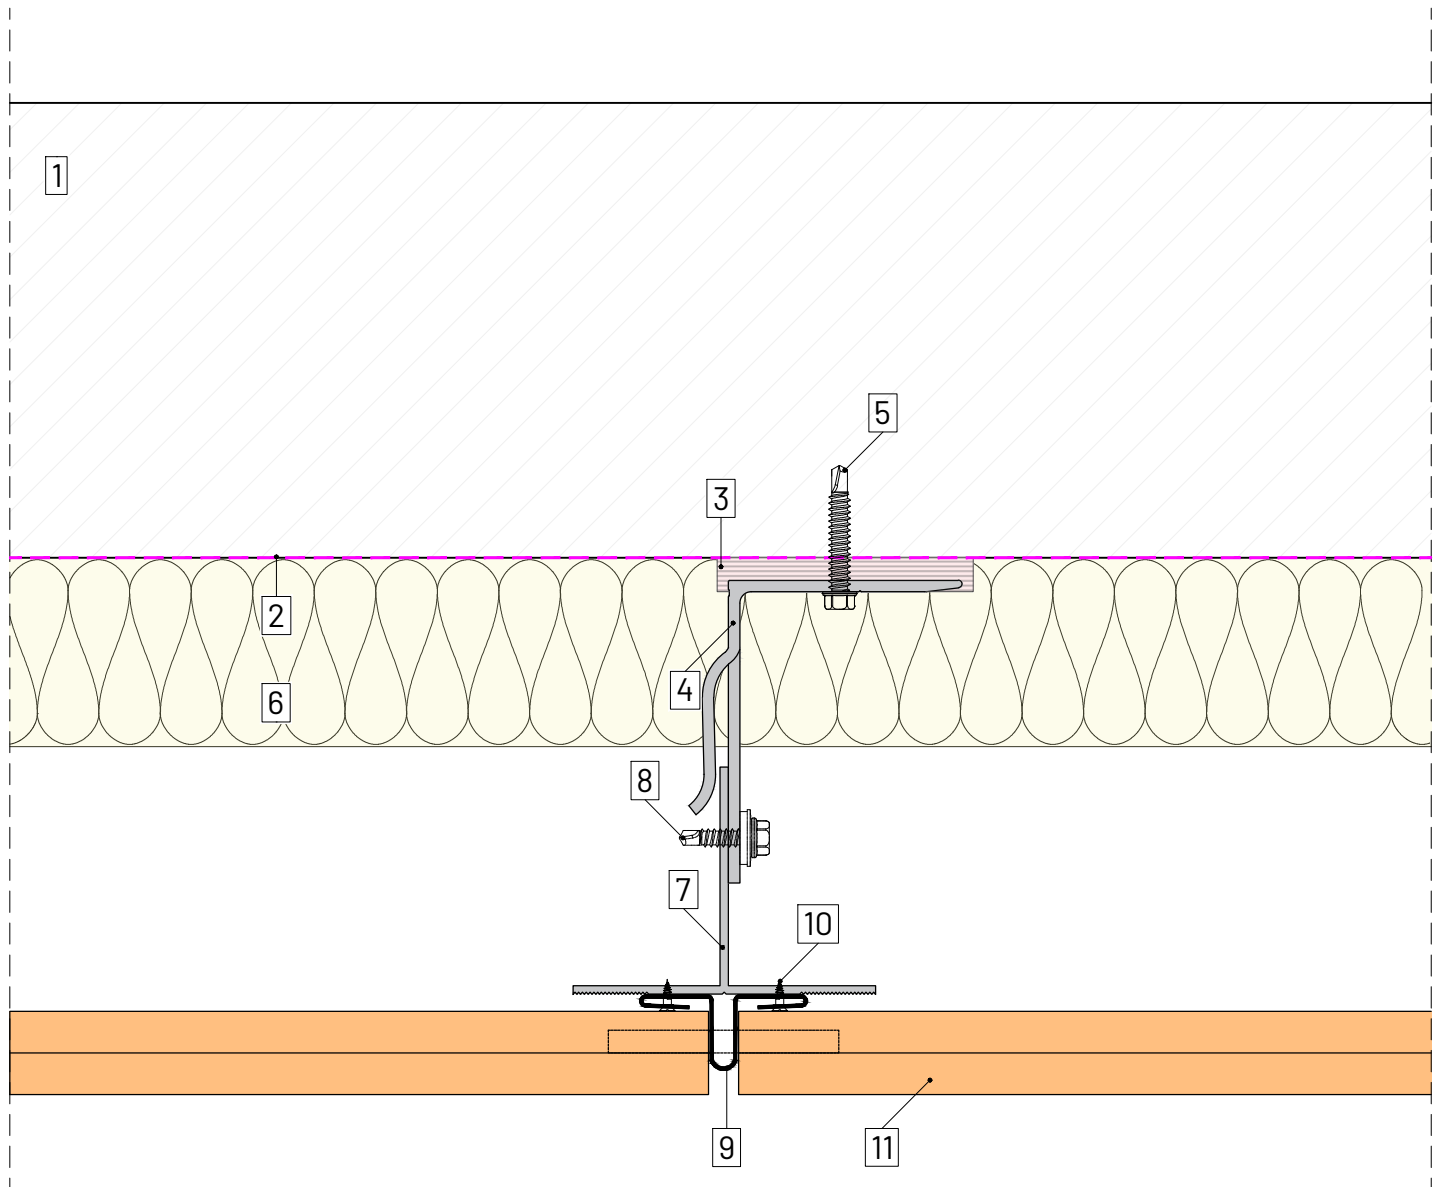


LEGEND

1.SUBSTRATE 2.BREATHER MEMBRANE 3.THERMAL ISOLATOR 4.FORTIS HELPING HAND BRACKET 5.PRIMARY FIXING
6.THERMAL INSULATION 7.T / L / CORNER PROFILE 8.SELF DRILL SCREW 9.VERTICAL PINNED SUPPORT PROFILE
10.RIVET/SCREW 11.CLADDING (SINGLE SKIN TERRACOTTA)

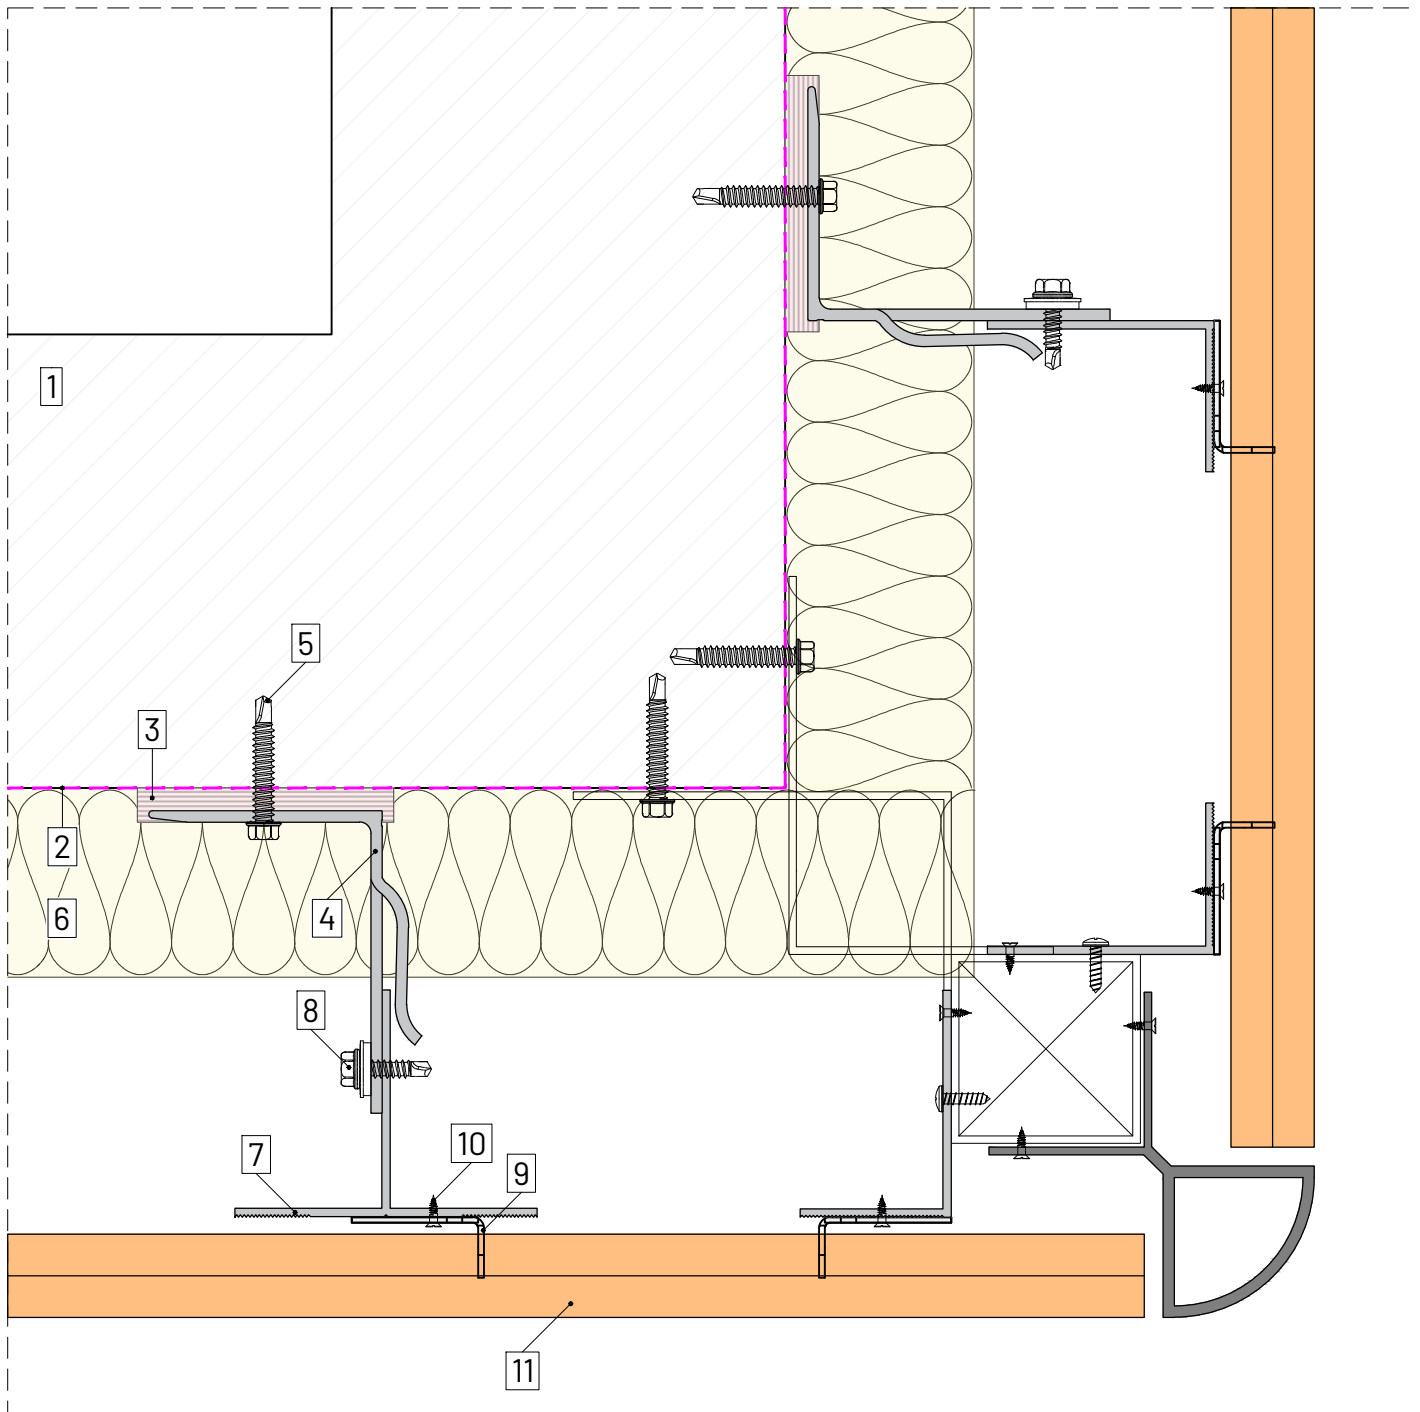


LEGEND

- 1.SUBSTRATE 2.BREATHER MEMBRANE 3.THERMAL ISOLATOR 4.FORTIS HELPING HAND BRACKET 5.PRIMARY FIXING**
- 6.THERMAL INSULATION 7.T / L / CORNER PROFILE 8.SELF DRILL SCREW 9.VERTICAL PINNED SUPPORT PROFILE**
- 10.RIVET/SCREW 11.CLADDING (SINGLE SKIN TERRACOTTA)**

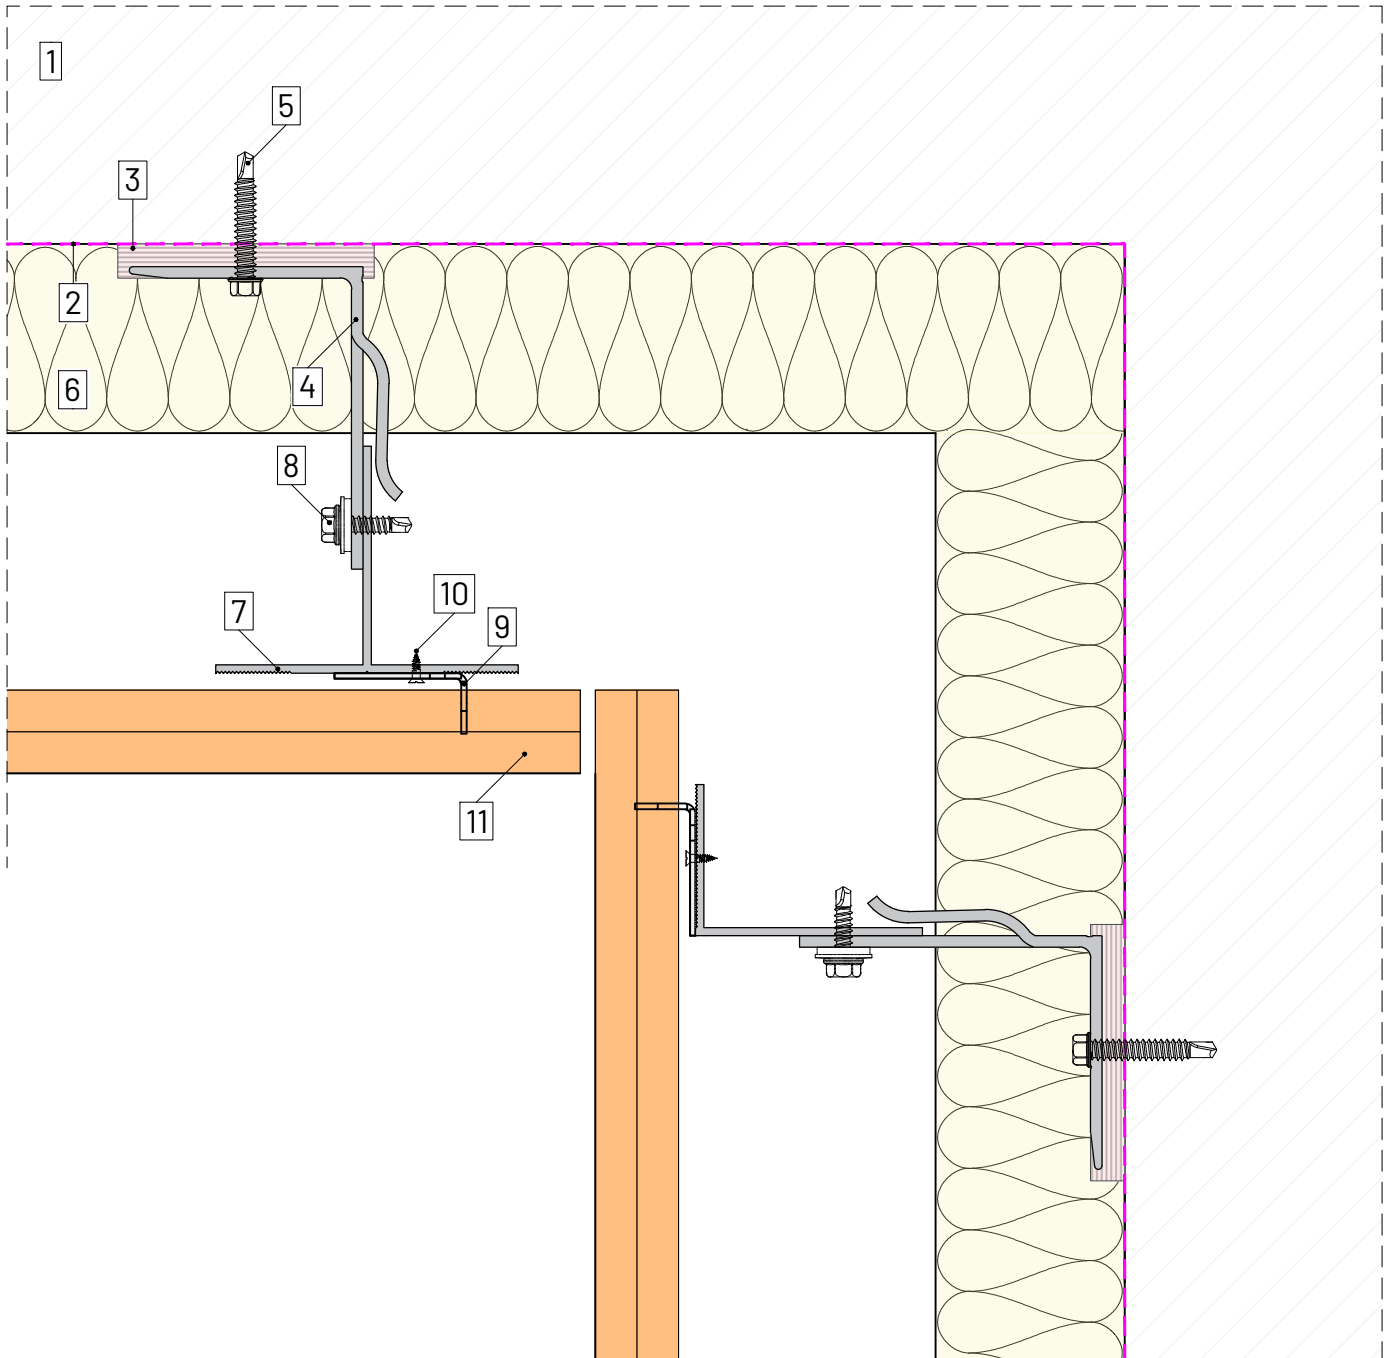

LEGEND

- 1.SUBSTRATE 2.BREATHER MEMBRANE 3.THERMAL ISOLATOR 4.FORTIS HELPING HAND BRACKET 5.PRIMARY FIXING
 6.THERMAL INSULATION 7.T / L / CORNER PROFILE 8.SELF DRILL SCREW 9.VERTICAL PINNED SUPPORT PROFILE
 10.RIVET/SCREW 11.CLADDING (SINGLE SKIN TERRACOTTA)

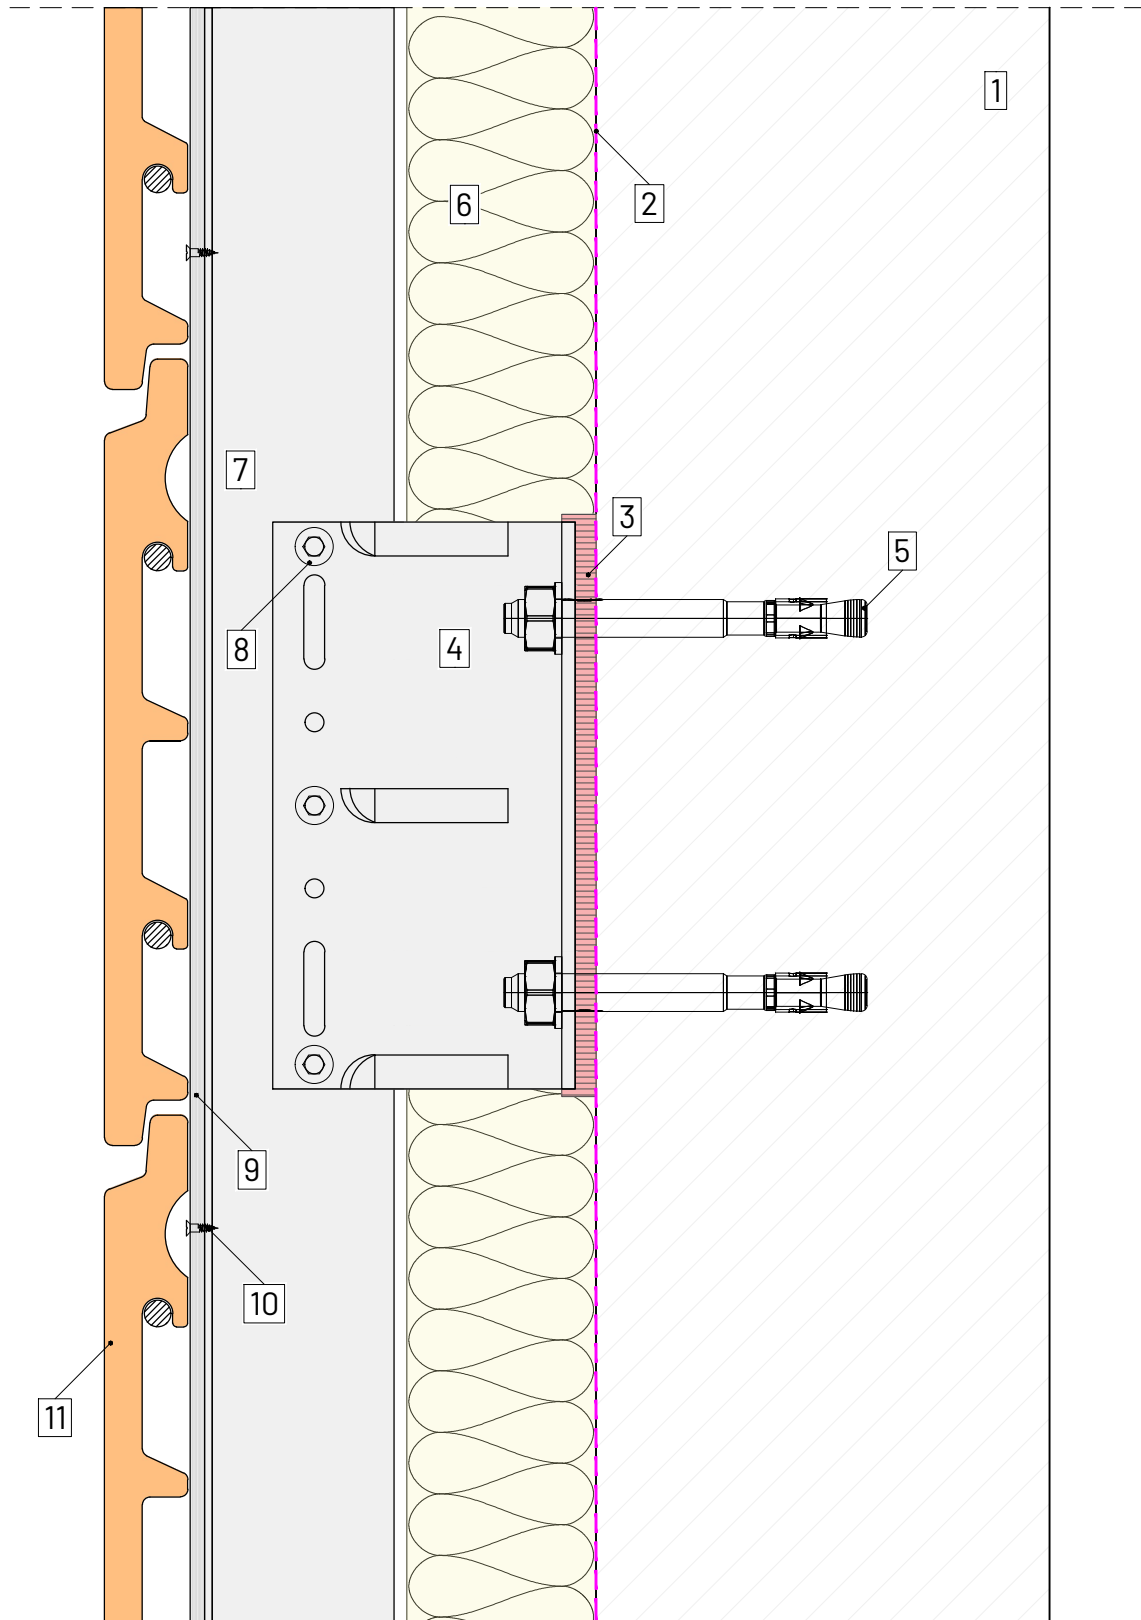

LEGEND

- 1.SUBSTRATE 2.BREATHER MEMBRANE 3.THERMAL ISOLATOR 4.FORTIS HELPING HAND BRACKET 5.PRIMARY FIXING**
- 6.THERMAL INSULATION 7.T / L / CORNER PROFILE 8.SELF DRILL SCREW 9.VERTICAL PINNED SUPPORT PROFILE**
- 10.RIVET/SCREW 11.CLADDING (SINGLE SKIN TERRACOTTA)**



www.cladmate.co.uk | technical@cladmate.co.uk

system title:
**SINGLE SKIN TERRACOTTA
CLADDING SUPPORT SYSTEM**


drawing title:
VERTICAL SECTION DETAIL

date:
Sep 2021

scale:
**NTS
@A4**

system no:
CMS-20

drawing no: **04** rev: **03**

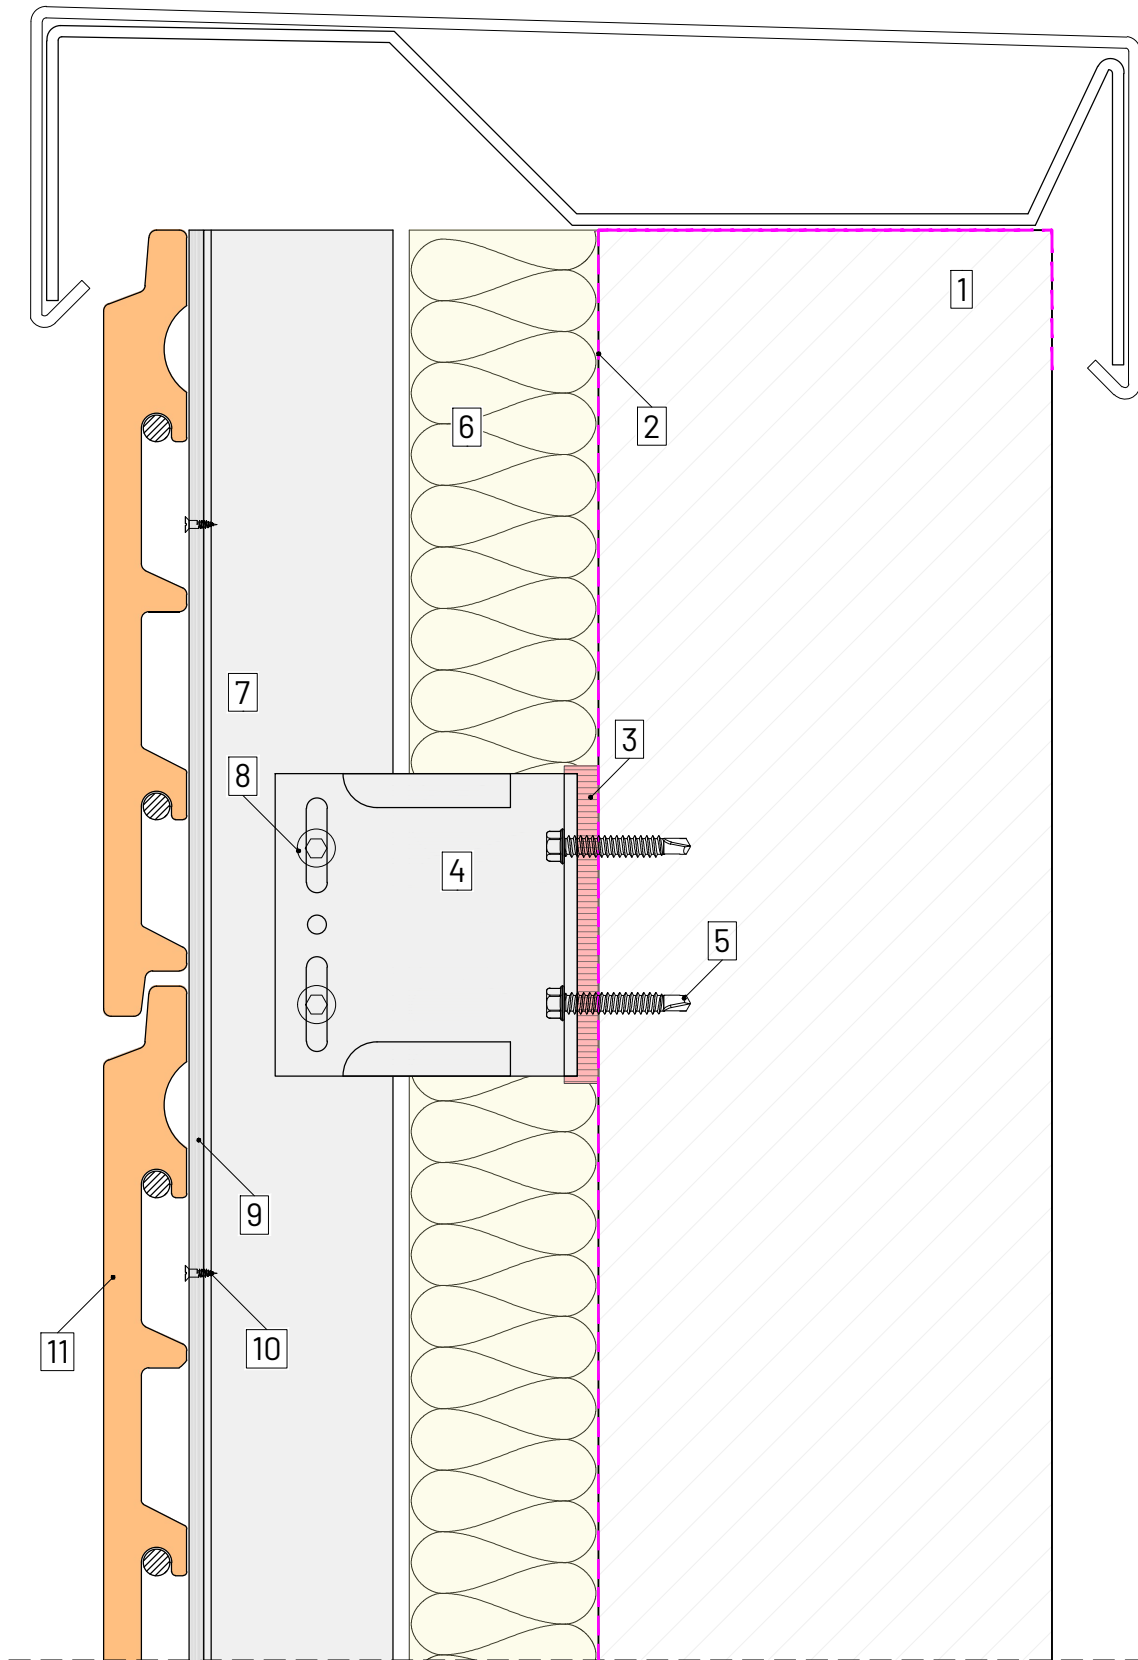

LEGEND

- 1.SUBSTRATE 2.BREATHER MEMBRANE 3.THERMAL ISOLATOR 4.FORTIS HELPING HAND BRACKET 5.PRIMARY FIXING**
- 6.THERMAL INSULATION 7.T / L / CORNER PROFILE 8.SELF DRILL SCREW 9.VERTICAL PINNED SUPPORT PROFILE**
- 10.RIVET/SCREW 11.CLADDING (SINGLE SKIN TERRACOTTA)**



www.cladmate.co.uk | technical@cladmate.co.uk

system title:
**SINGLE SKIN TERRACOTTA
 CLADDING SUPPORT SYSTEM**


drawing title:
PARAPET DETAIL

date:
 Sep 2021

scale:
 NTS
 @A4

system no:
 CMS-20

drawing no: rev:
 05 03

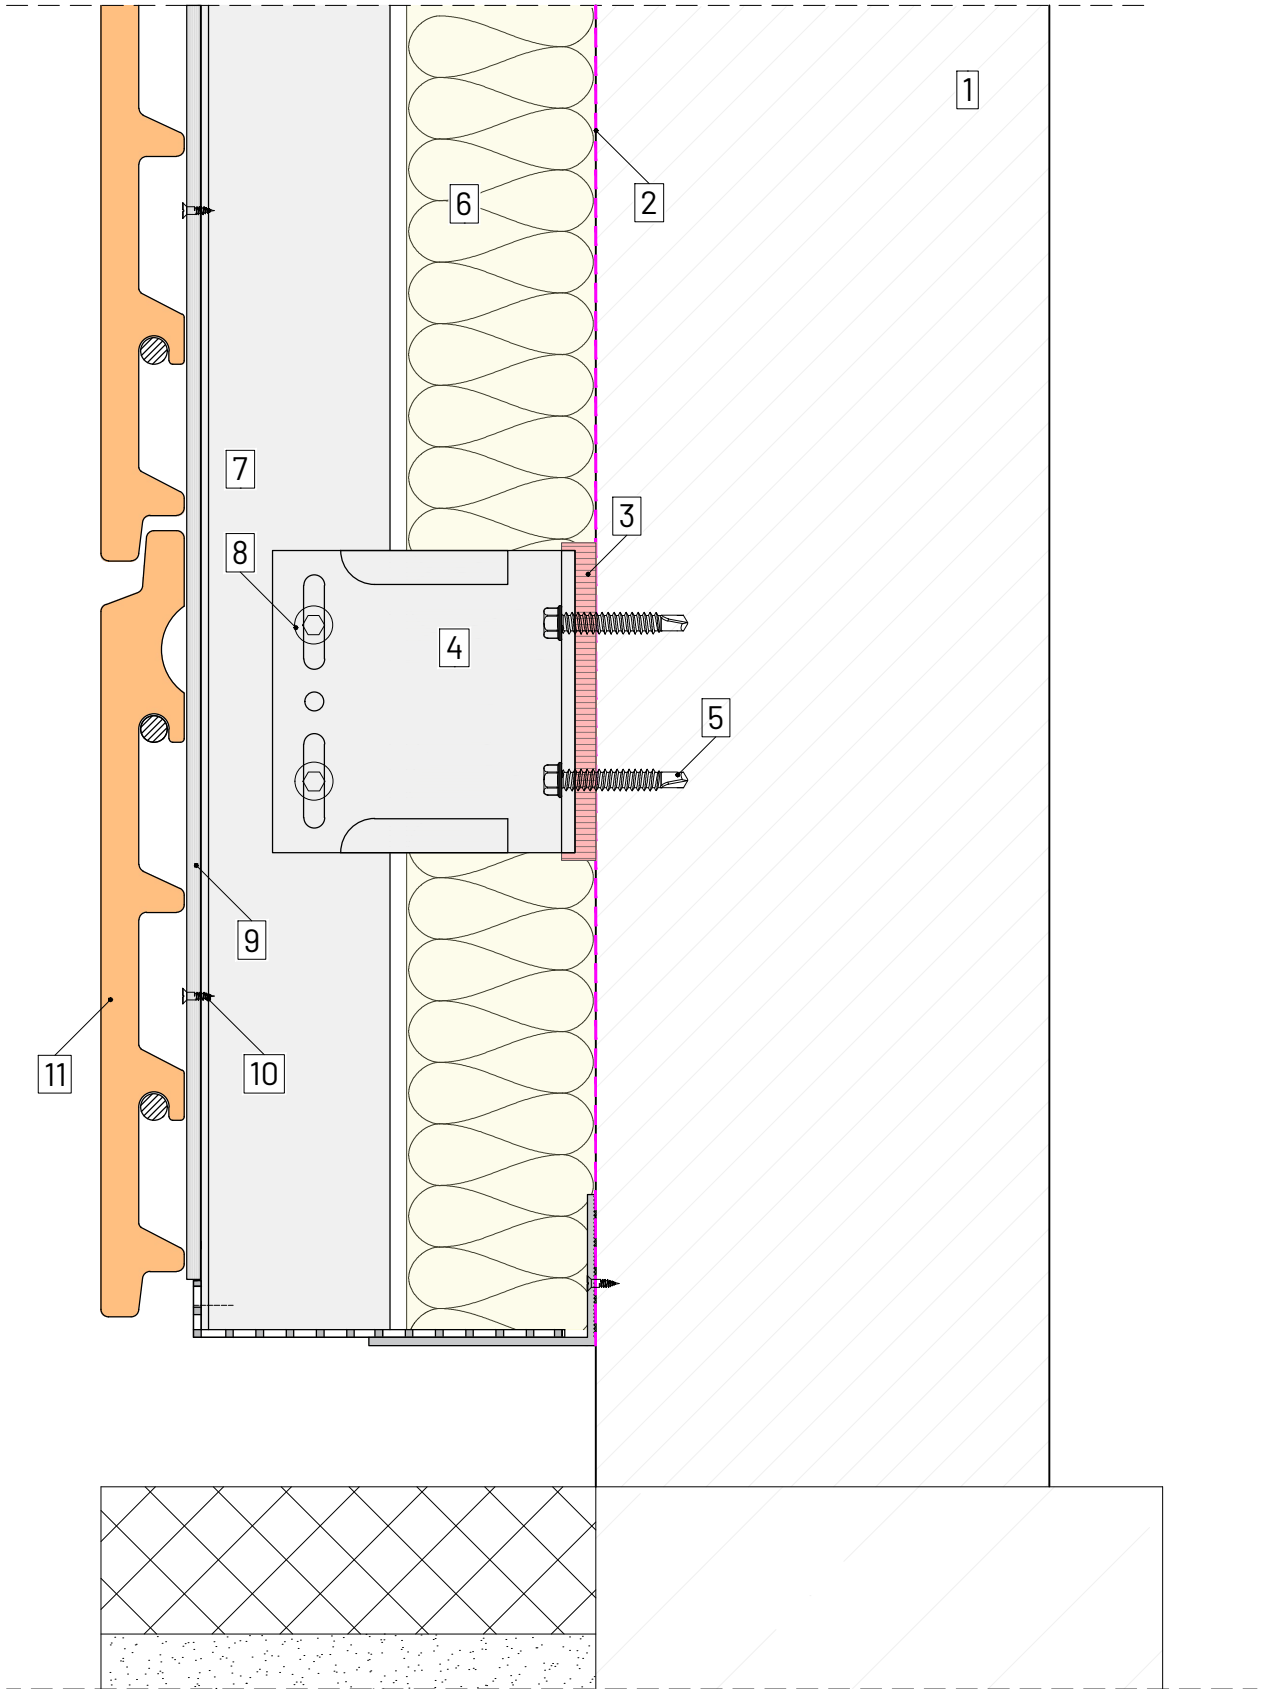

LEGEND

- 1.SUBSTRATE 2.BREATHER MEMBRANE 3.THERMAL ISOLATOR 4.FORTIS HELPING HAND BRACKET 5.PRIMARY FIXING**
- 6.THERMAL INSULATION 7.T / L / CORNER PROFILE 8.SELF DRILL SCREW 9.VERTICAL PINNED SUPPORT PROFILE**
- 10.RIVET/SCREW 11.CLADDING (SINGLE SKIN TERRACOTTA)**



www.cladmate.co.uk | technical@cladmate.co.uk

system title:
**SINGLE SKIN TERRACOTTA
 CLADDING SUPPORT SYSTEM**


drawing title:
BASE DETAIL

date:
 Sep 2021

scale:
 NTS
 @A4

system no:
 CMS-20

drawing no: rev:
 06 03

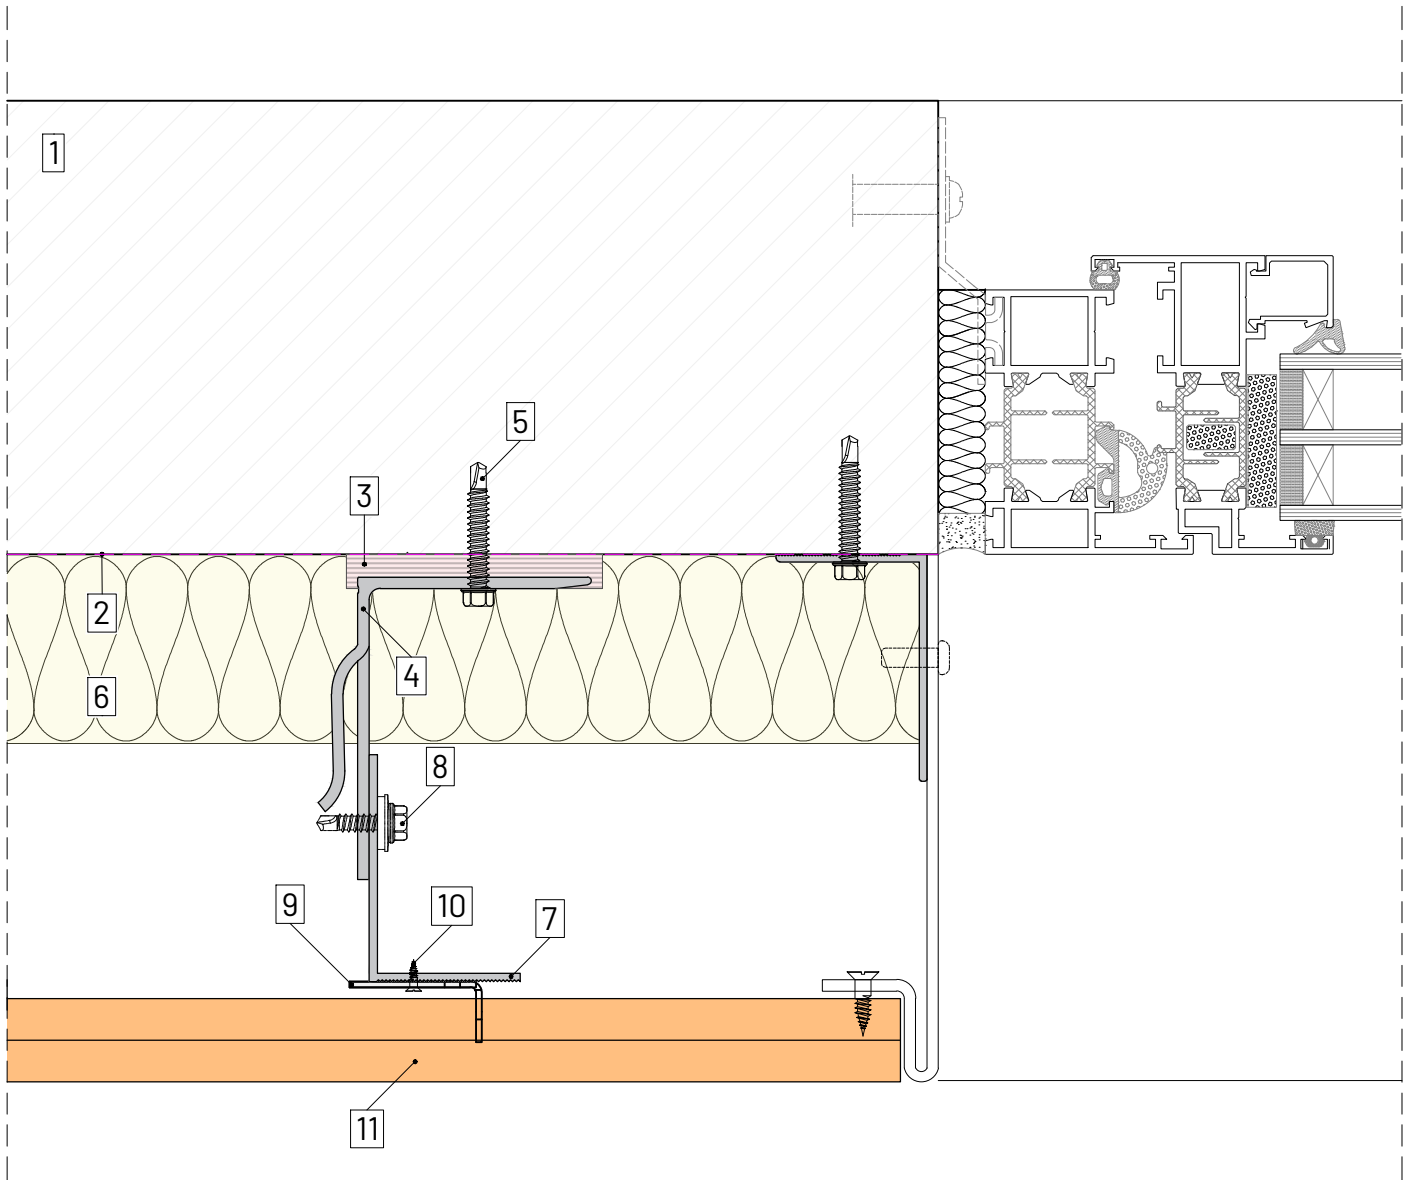

LEGEND

- 1.SUBSTRATE 2.BREATHER MEMBRANE 3.THERMAL ISOLATOR 4.FORTIS HELPING HAND BRACKET 5.PRIMARY FIXING**
- 6.THERMAL INSULATION 7.T / L / CORNER PROFILE 8.SELF DRILL SCREW 9.VERTICAL PINNED SUPPORT PROFILE**
- 10.RIVET/SCREW 11.CLADDING (SINGLE SKIN TERRACOTTA)**



www.cladmate.co.uk | technical@cladmate.co.uk

system title:
**SINGLE SKIN TERRACOTTA
 CLADDING SUPPORT SYSTEM**


drawing title:
WINDOW REVEAL DETAIL

date:
Sep 2021

scale:
**NTS
 @A4**


system no:
CMS-20

drawing no: **07** rev: **03**

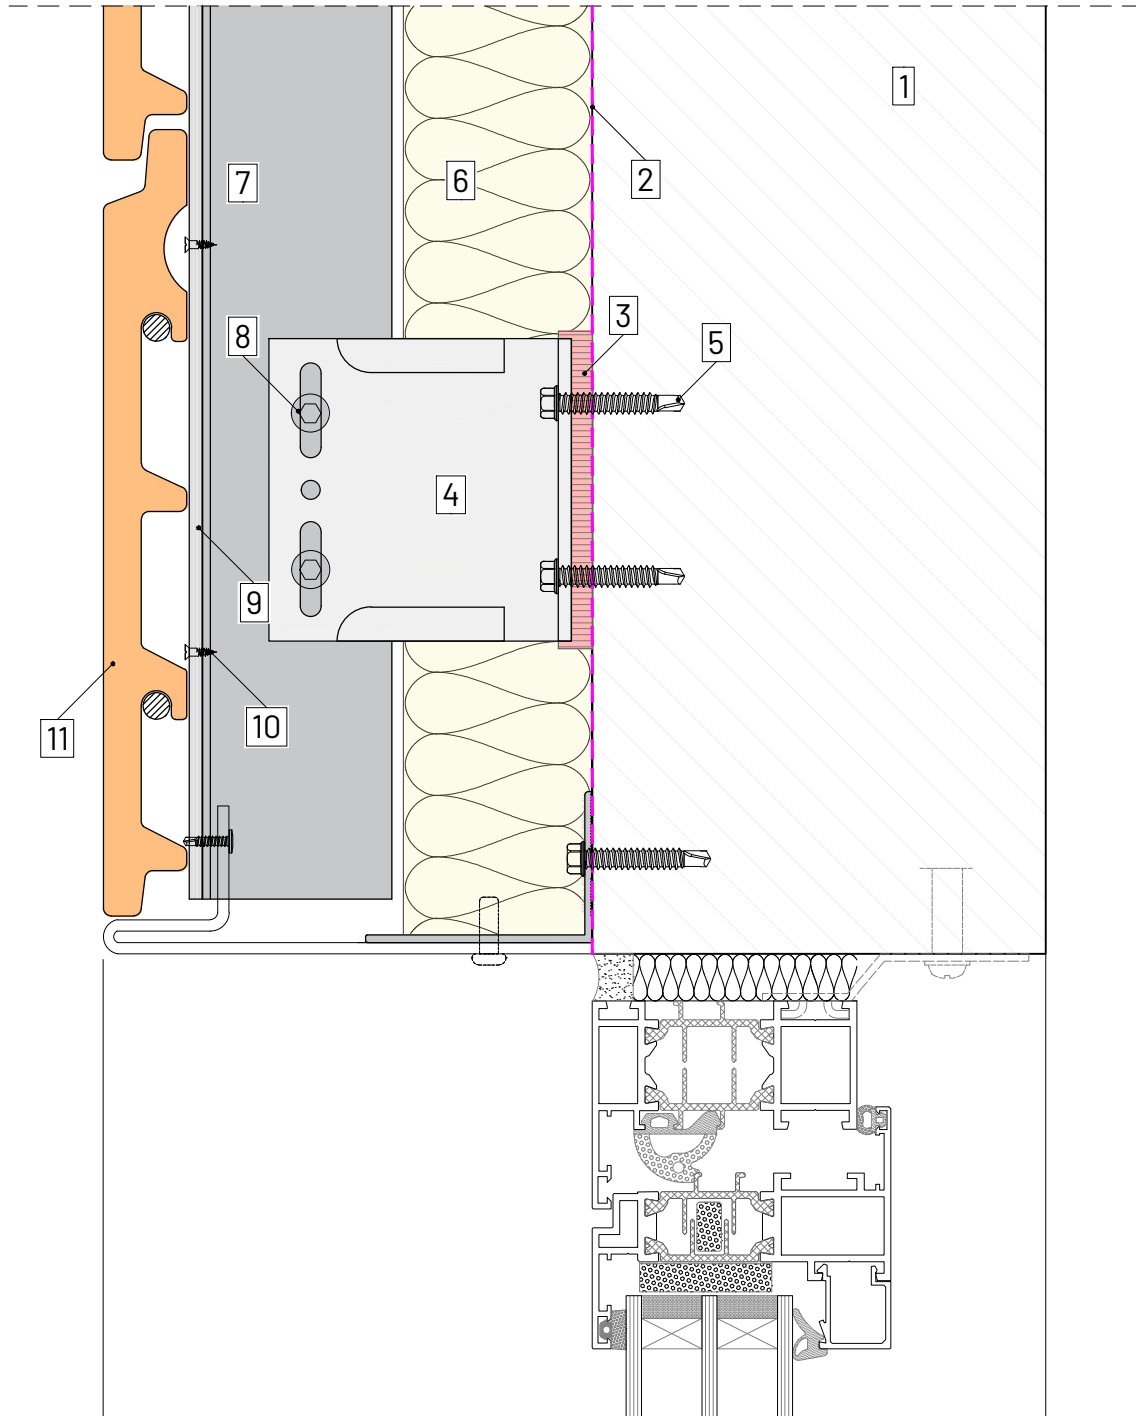

LEGEND

- 1.**SUBSTRATE **2.**BREATHER MEMBRANE **3.**THERMAL ISOLATOR **4.**FORTIS HELPING HAND BRACKET **5.**PRIMARY FIXING
- 6.**THERMAL INSULATION **7.**T / L / CORNER PROFILE **8.**SELF DRILL SCREW **9.**VERTICAL PINNED SUPPORT PROFILE
- 10.**RIVET/SCREW **11.**CLADDING (SINGLE SKIN TERRACOTTA)

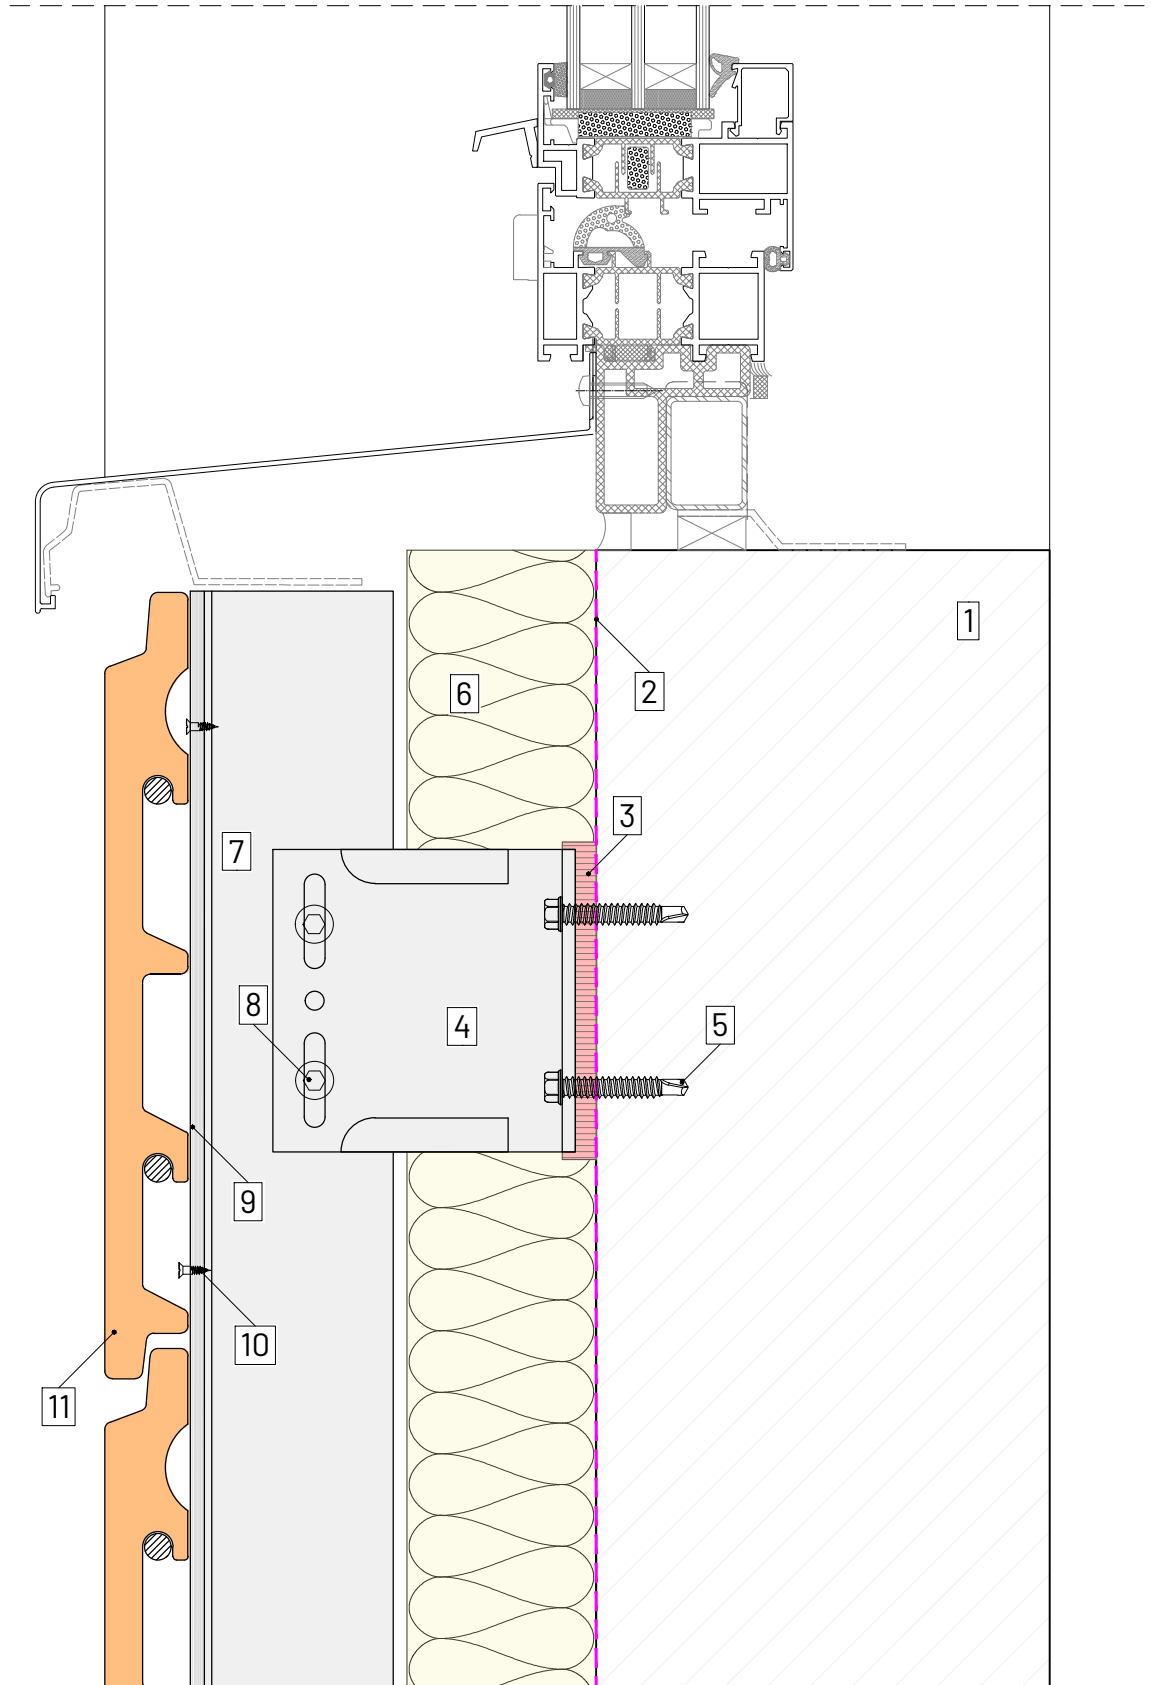

LEGEND

- 1.SUBSTRATE 2.BREATHER MEMBRANE 3.THERMAL ISOLATOR 4.FORTIS HELPING HAND BRACKET 5.PRIMARY FIXING**
- 6.THERMAL INSULATION 7.T / L / CORNER PROFILE 8.SELF DRILL SCREW 9.VERTICAL PINNED SUPPORT PROFILE**
- 10.RIVET/SCREW 11.CLADDING (SINGLE SKIN TERRACOTTA)**



www.cladmater.co.uk | technical@cladmater.co.uk

system title:
**SINGLE SKIN TERRACOTTA
 CLADDING SUPPORT SYSTEM**

drawing title:
WINDOW CILL DETAIL

date:
 Sep 2021

scale:
 NTS
 @A4

system no:
 CMS-20

drawing no: 09 rev: 03