




**CLADMATE**  
Facade Systems

**CMS40**

MF Brick Slip  
Cladding Support System


## BRACKETS

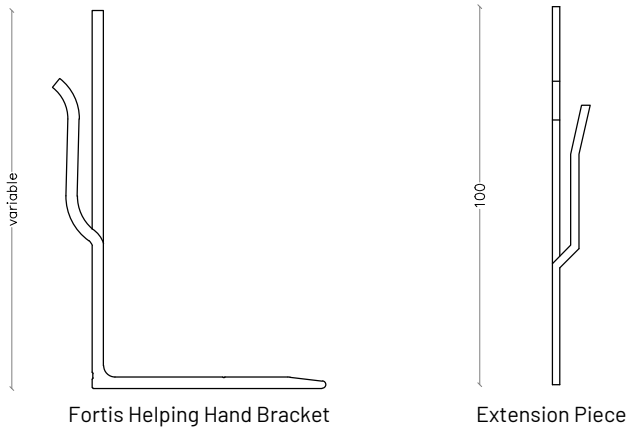

Description	Code	
	Double	Single
300mm Fortis Bracket	CMF-DB300-6.5/11	CMF-SB300-UN
270mm Fortis Bracket	CMF-DB270-6.5/11	CMF-SB270-UN
240mm Fortis Bracket	CMF-DB240-6.5/11	CMF-SB240-UN
220mm Fortis Bracket	CMF-DB220-6.5/11	CMF-SB220-UN
200mm Fortis Bracket	CMF-DB200-6.5/11	CMF-SB200-UN
180mm Fortis Bracket	CMF-DB180-6.5/11	CMF-SB180-UN
160mm Fortis Bracket	CMF-DB160-6.5/11	CMF-SB160-UN
140mm Fortis Bracket	CMF-DB140-6.5/11	CMF-SB140-UN
120mm Fortis Bracket	CMF-DB120-6.5/11	CMF-SB120-UN
100mm Fortis Bracket	CMF-DB100-6.5/11	CMF-SB100-UN
80mm Fortis Bracket	CMF-DB80-6.5/11	CMF-SB80-UN
60mm Fortis Bracket*	CMF-DB60-6.5/11	CMF-SB60-UN
40mm Fortis Bracket*	CMF-DB40-6.5/11	CMF-SB40-UN
Extension Bracket	CMF-DBEX	CMF-SBEX


\*denotes unslotted brackets

## PROFILES

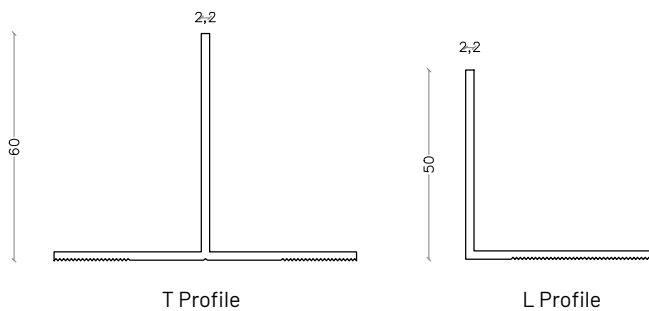


Description	Code
T Profile 60X80mm	TP60-80-2.2-3000/6000
T Profile 60X100mm	TP60-100-2.2-3000/6000
T Profile 60X120mm	TP60-120-2.2-3000/6000
T Profile 60X140mm	TP60-140-2.2-3000/6000
L Profile 50X50mm	LP50-50-2.2-3000/6000
L Profile 60X40mm	LP60-40-2.2-3000/6000
L Profile 60X40mm	LP60-40-2.5-3000/6000

## SYSTEM PROFILES

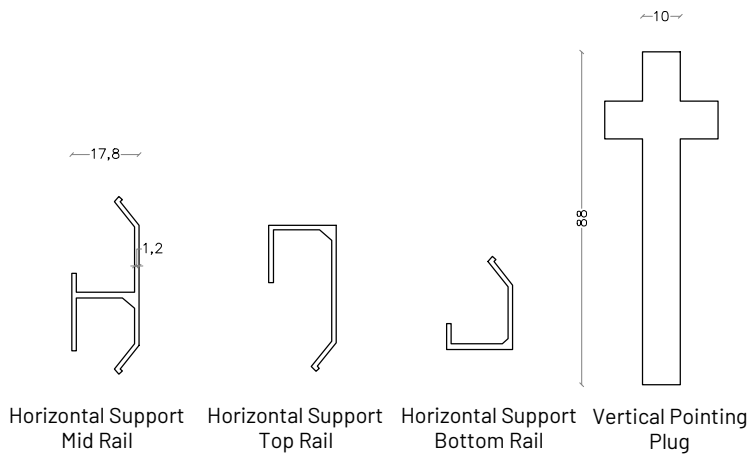


Description	Code
Horizontal Support Rail	RS-HSR-3000/6000
Horizontal Starter Rail	RS-HSB-3000/6000
Horizontal End Rail	RS-HSER-3000/6000
Vertical Pointing Plug	RS-VPC-15


FIXINGS

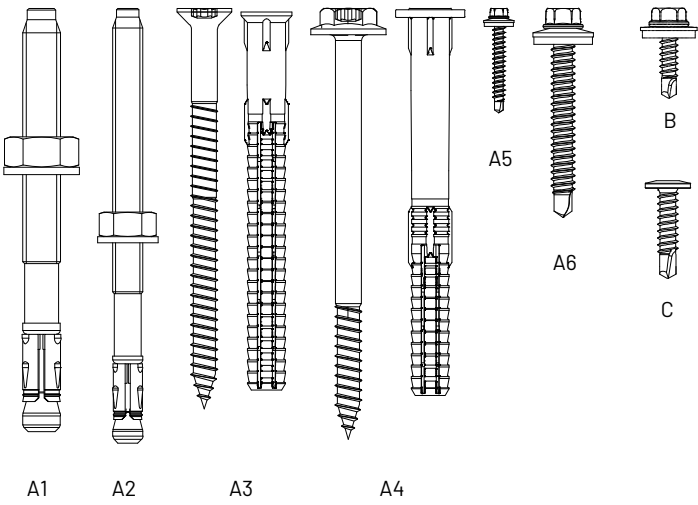


Description	Code
A1 Bracket to Dense Concrete	BA-E Plus 10
A2 Bracket to Dense Concrete	BA-E Plus 8
A3 Bracket to Perforated Brickwork	SDF-S 10H
A4 Bracket to Brick/Blockwork, Concrete	SDF-KB 10V
A5 Bracket to Timber Stud	JT3 2 6.5 X 50
A6 Bracket to Metal Stud	JT3-3-6.3 S16
B Rail to Bracket Fixing	JT4 4 4.8X19 S14
C Rail to Rail Fixing	JT3-LT3-5.5

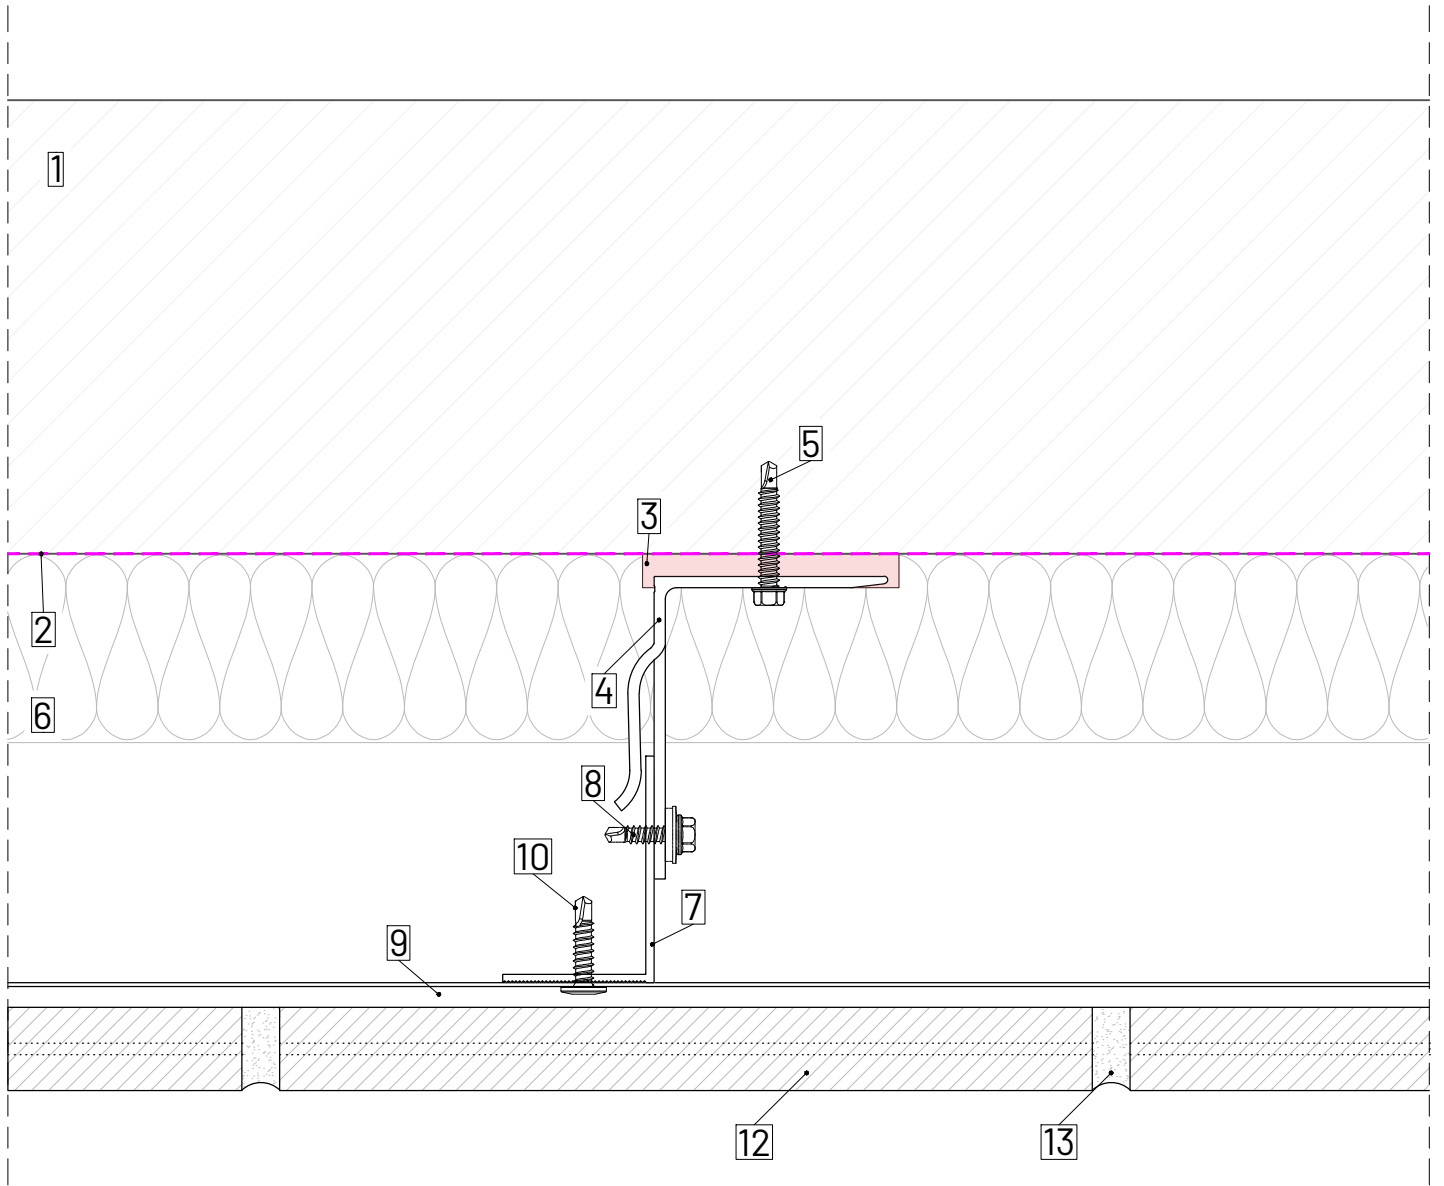


**LEGEND** | 1.SUBSTRATE 2.BREATHER MEMBRANE by others 3.THERMAL ISOLATOR/ECOPAD 4.FORTIS HELPING HAND BRACKET 5.PRIMARY FIXING 6.TERRAWOOL RAINCLAD INSULATION 7.T / L / CORNER PROFILE 8.SELF DRILL SCREW 9.HORIZONTAL SUPPORT RAIL 10. RIVET/SCREW 11.BRICK SPACER 12.BRICK SLIP 13.LIME BASED POINTING MORTAR 14.HORIZONTAL SUPPORT STARTER RAIL 15.HORIZONTAL SUPPORT END RAIL 16.FIRE RATED SILICONE JOINT SEALANT by others 17. JOINT SEALANT

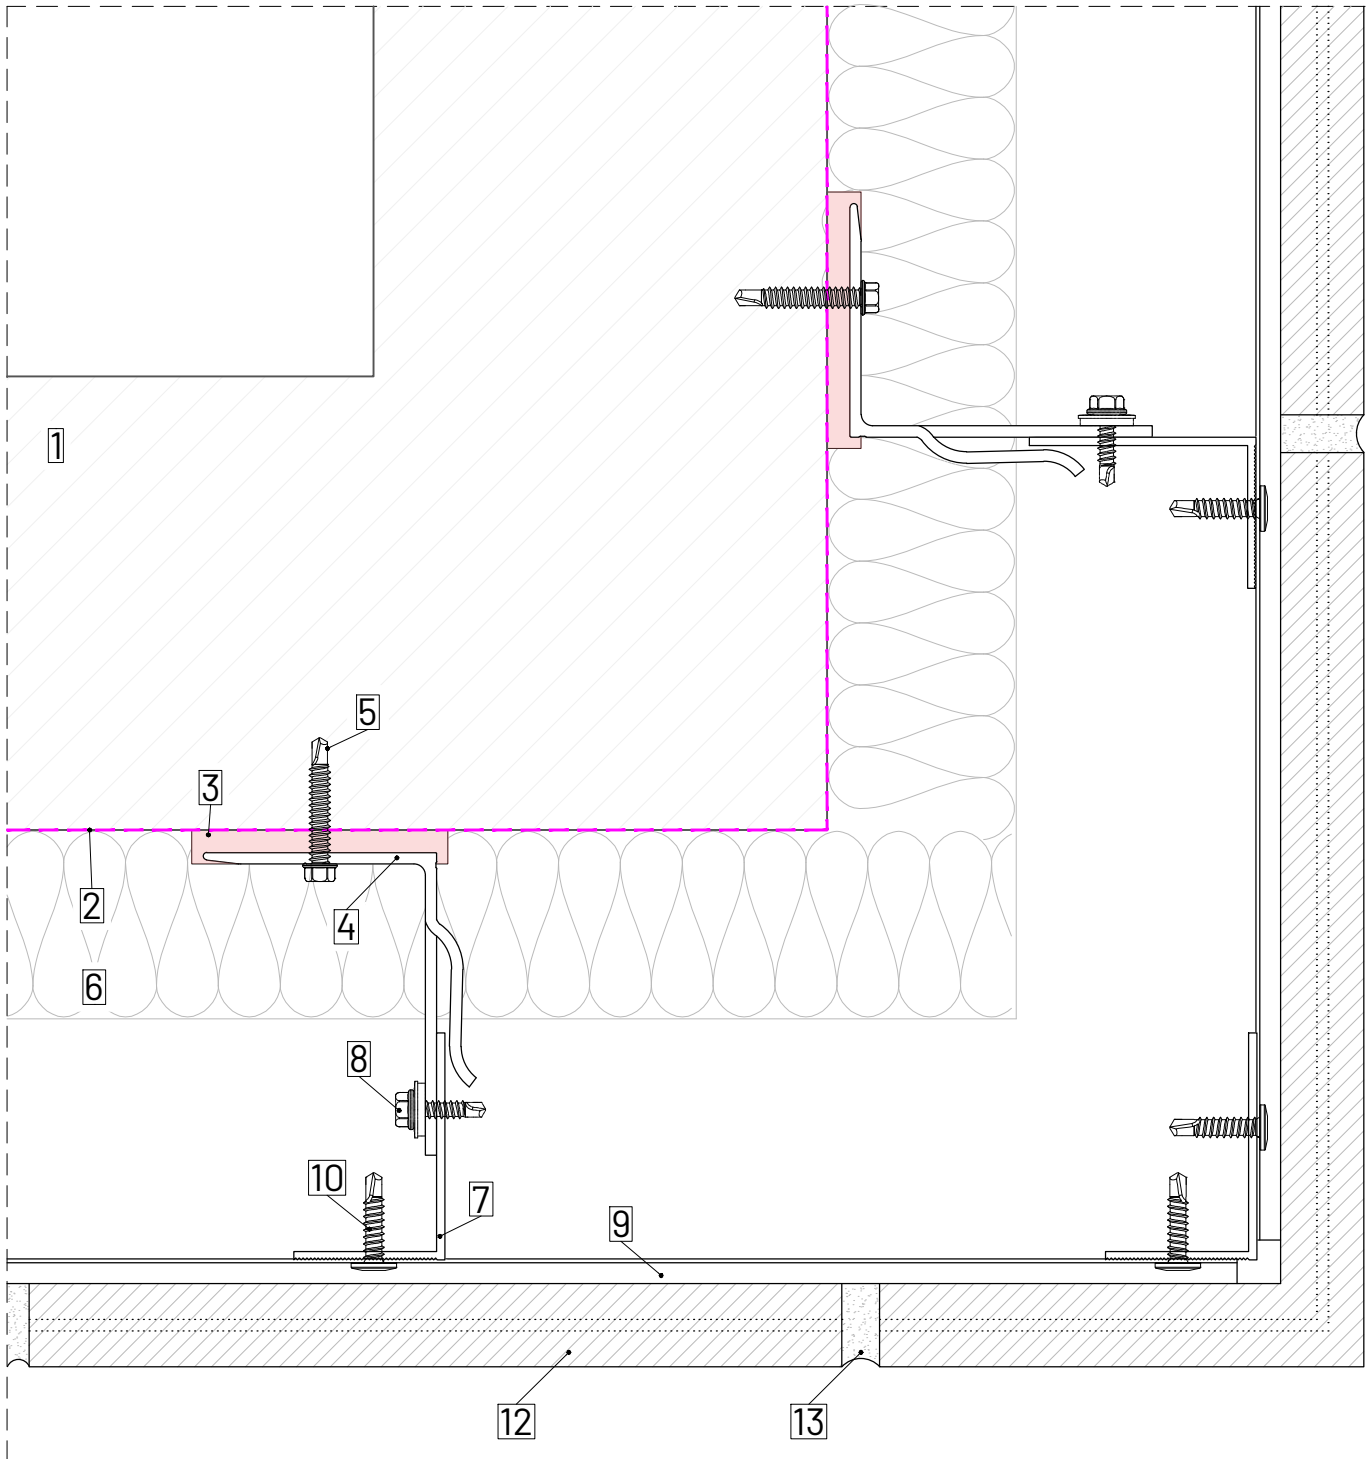


**LEGEND** | 1.SUBSTRATE 2.BREATHER MEMBRANE by others 3.THERMAL ISOLATOR/ECOPAD 4.FORTIS HELPING HAND BRACKET 5.PRIMARY FIXING 6.TERRAWOOL RAINCLAD INSULATION 7.T / L / CORNER PROFILE 8.SELF DRILL SCREW 9.HORIZONTAL SUPPORT RAIL 10. RIVET/SCREW 11.BRICK SPACER 12.BRICK SLIP 13.LIME BASED POINTING MORTAR 14.HORIZONTAL SUPPORT STARTER RAIL 15.HORIZONTAL SUPPORT END RAIL 16.FIRE RATED SILICONE JOINT SEALANT by others 17. JOINT SEALANT

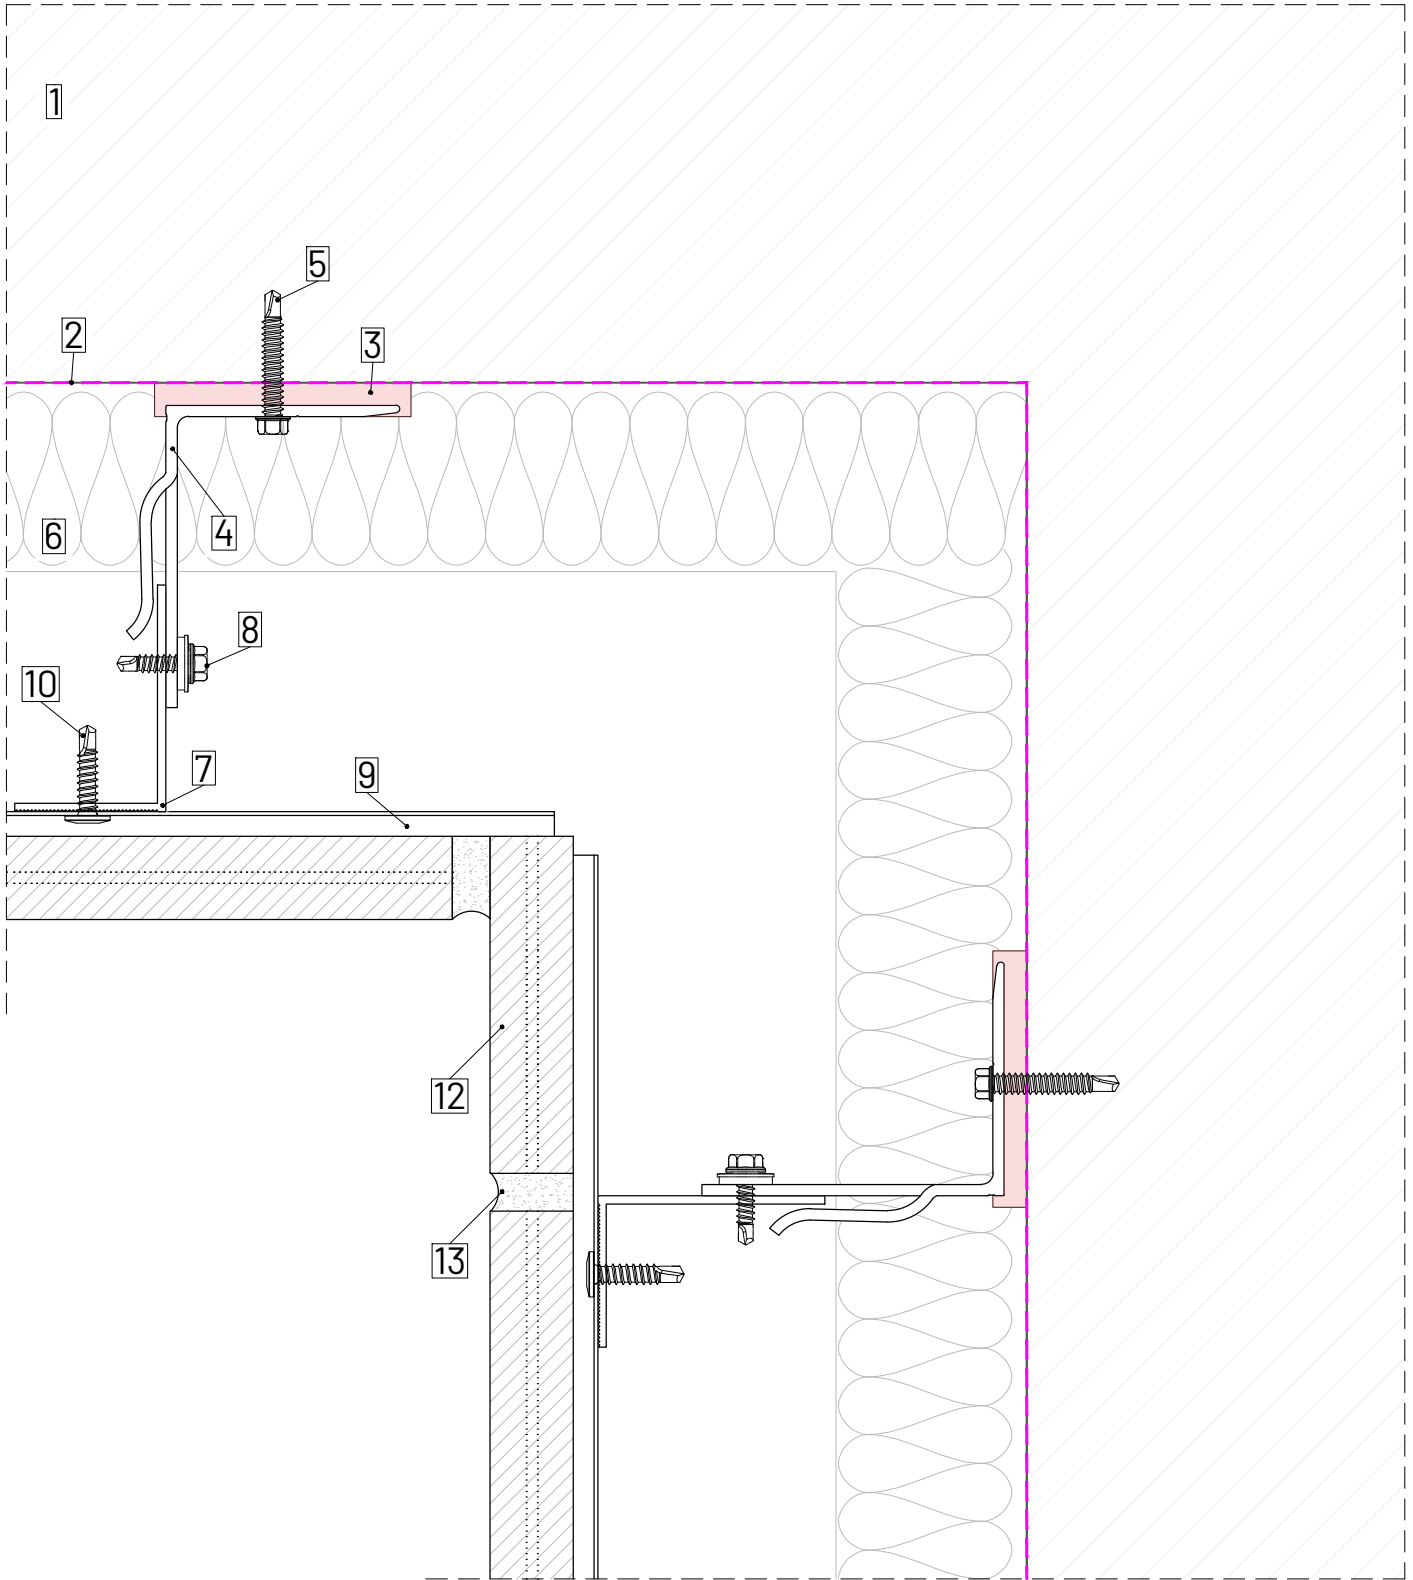


**LEGEND** | 1.SUBSTRATE 2.BREATHER MEMBRANE by others 3.THERMAL ISOLATOR/ECOPAD 4.FORTIS HELPING HAND BRACKET 5.PRIMARY FIXING 6.TERRAWOOL RAINCLAD INSULATION 7.T / L / CORNER PROFILE 8.SELF DRILL SCREW 9.HORIZONTAL SUPPORT RAIL 10. RIVET/SCREW 11.BRICK SPACER 12.BRICK SLIP 13.LIME BASED POINTING MORTAR 14.HORIZONTAL SUPPORT STARTER RAIL 15.HORIZONTAL SUPPORT END RAIL 16.FIRE RATED SILICONE JOINT SEALANT by others 17. JOINT SEALANT

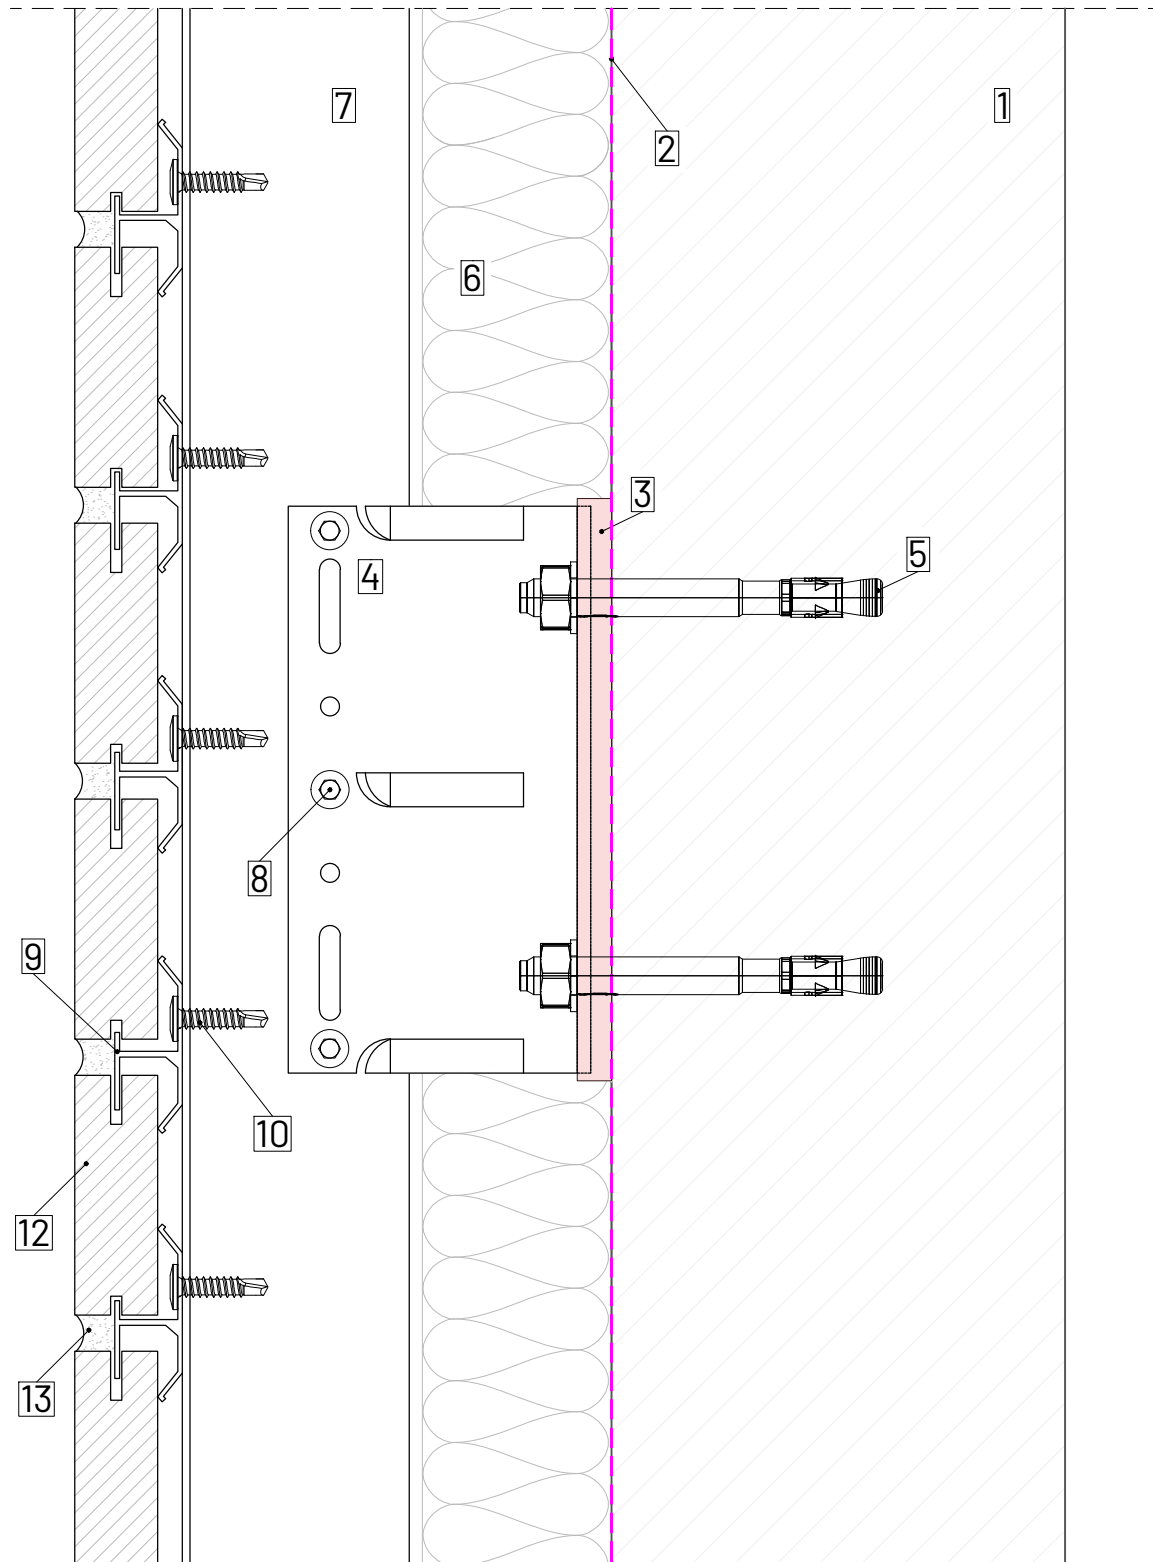


**LEGEND** | 1.SUBSTRATE 2.BREATHER MEMBRANE by others 3.THERMAL ISOLATOR/ECOPAD 4.FORTIS HELPING HAND BRACKET 5.PRIMARY FIXING 6.TERRAWOOL RAINCLAD INSULATION 7.T / L / CORNER PROFILE 8.SELF DRILL SCREW 9.HORIZONTAL SUPPORT RAIL 10. RIVET/SCREW 11.BRICK SPACER 12.BRICK SLIP 13.LIME BASED POINTING MORTAR 14.HORIZONTAL SUPPORT STARTER RAIL 15.HORIZONTAL SUPPORT END RAIL 16.FIRE RATED SILICONE JOINT SEALANT by others 17. JOINT SEALANT

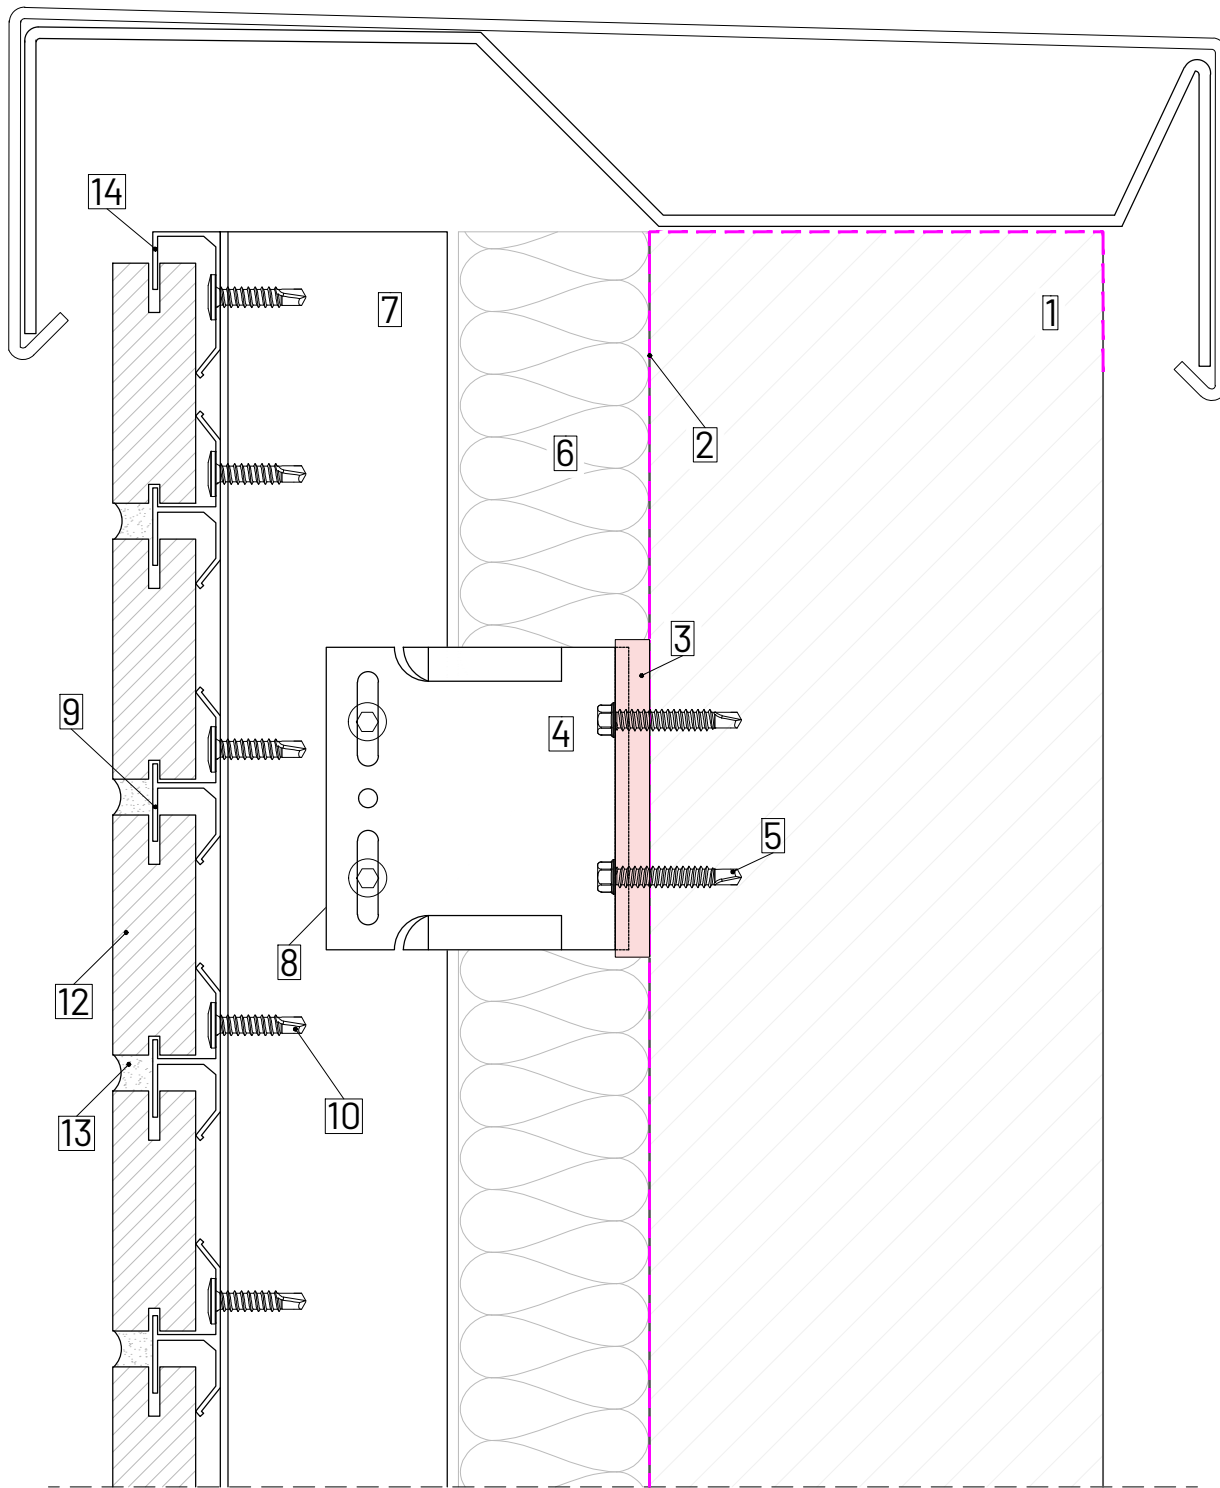


**LEGEND** | 1.SUBSTRATE 2.BREATHER MEMBRANE by others 3.THERMAL ISOLATOR/ECOPAD 4.FORTIS HELPING HAND BRACKET 5.PRIMARY FIXING 6.TERRAWOOL RAINCLAD INSULATION 7.T / L / CORNER PROFILE 8.SELF DRILL SCREW 9.HORIZONTAL SUPPORT RAIL 10. RIVET/SCREW 11.BRICK SPACER 12.BRICK SLIP 13.LIME BASED POINTING MORTAR 14.HORIZONTAL SUPPORT STARTER RAIL 15.HORIZONTAL SUPPORT END RAIL 16.FIRE RATED SILICONE JOINT SEALANT by others 17. JOINT SEALANT

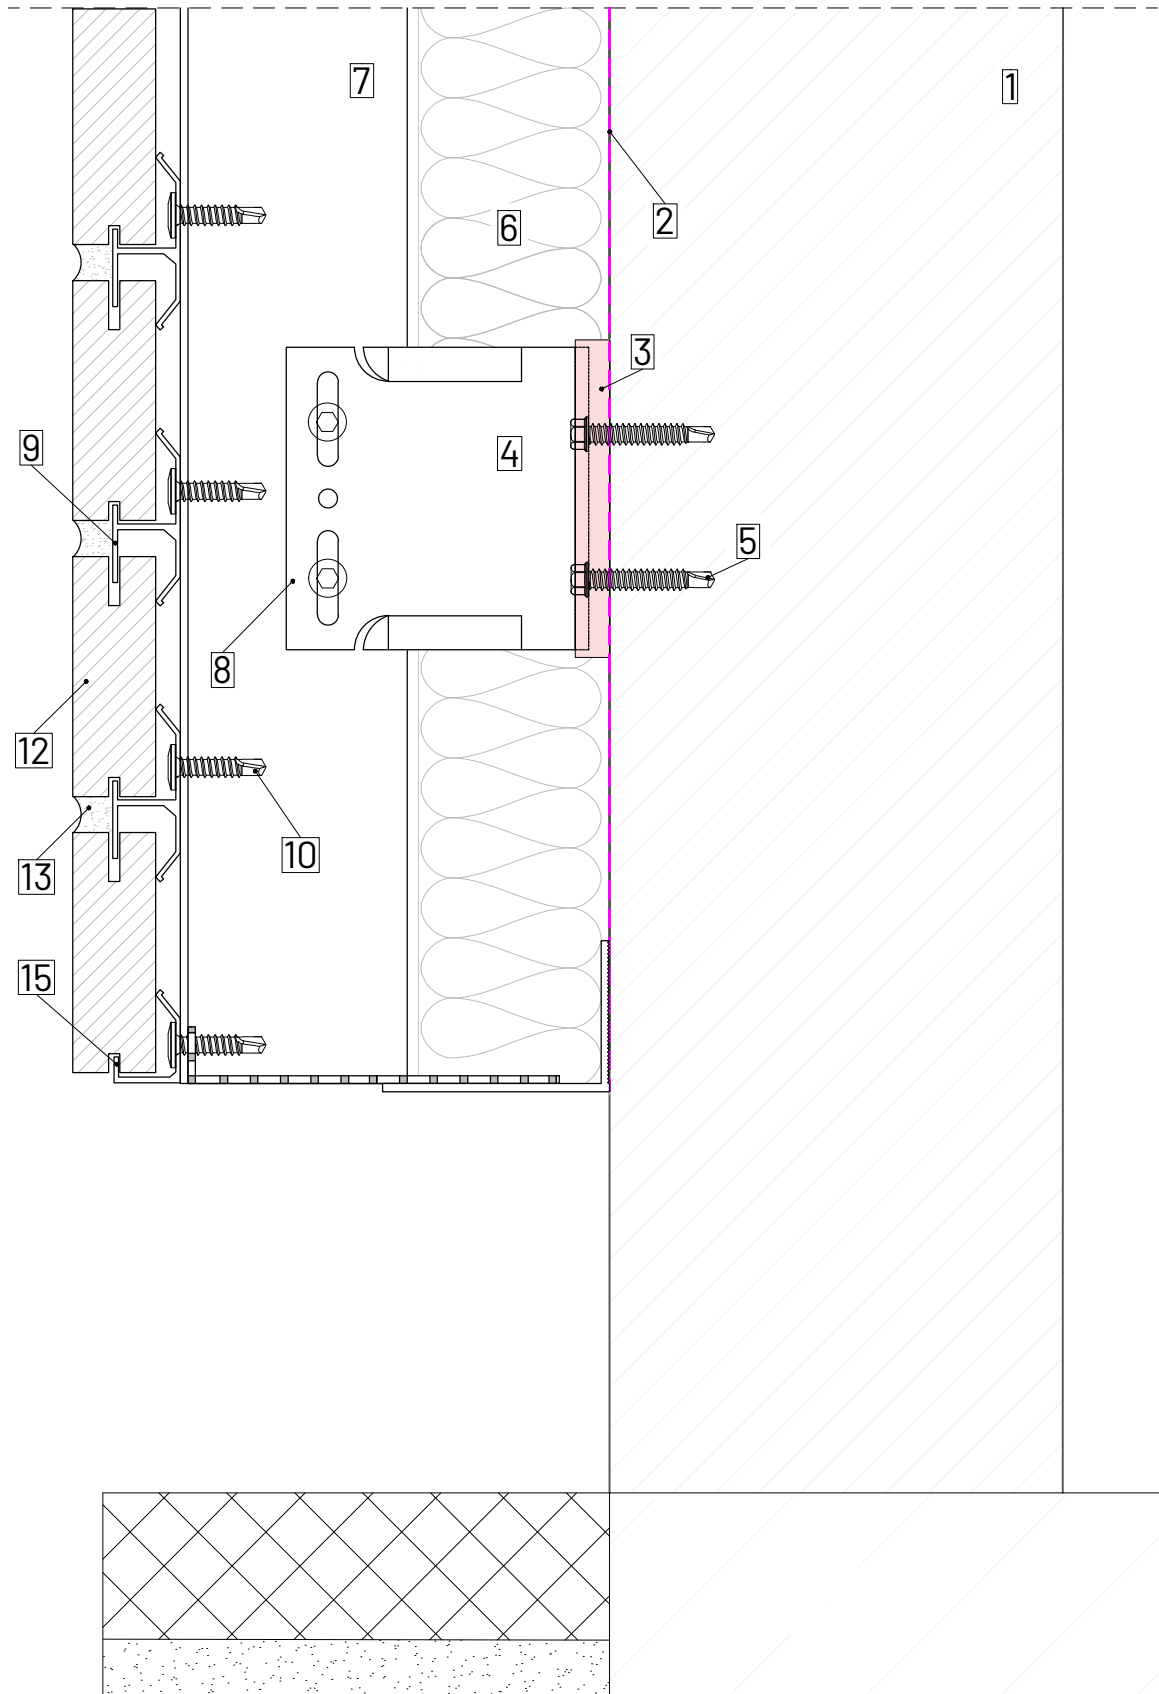


**LEGEND** | 1.SUBSTRATE 2.BREATHER MEMBRANE by others 3.THERMAL ISOLATOR/ECOPAD 4.FORTIS HELPING HAND BRACKET 5.PRIMARY FIXING 6.TERRAWOOL RAINCLAD INSULATION 7.T / L / CORNER PROFILE 8.SELF DRILL SCREW 9.HORIZONTAL SUPPORT RAIL 10. RIVET/SCREW 11.BRICK SPACER 12.BRICK SLIP 13.LIME BASED POINTING MORTAR 14.HORIZONTAL SUPPORT STARTER RAIL 15.HORIZONTAL SUPPORT END RAIL 16.FIRE RATED SILICONE JOINT SEALANT by others 17. JOINT SEALANT

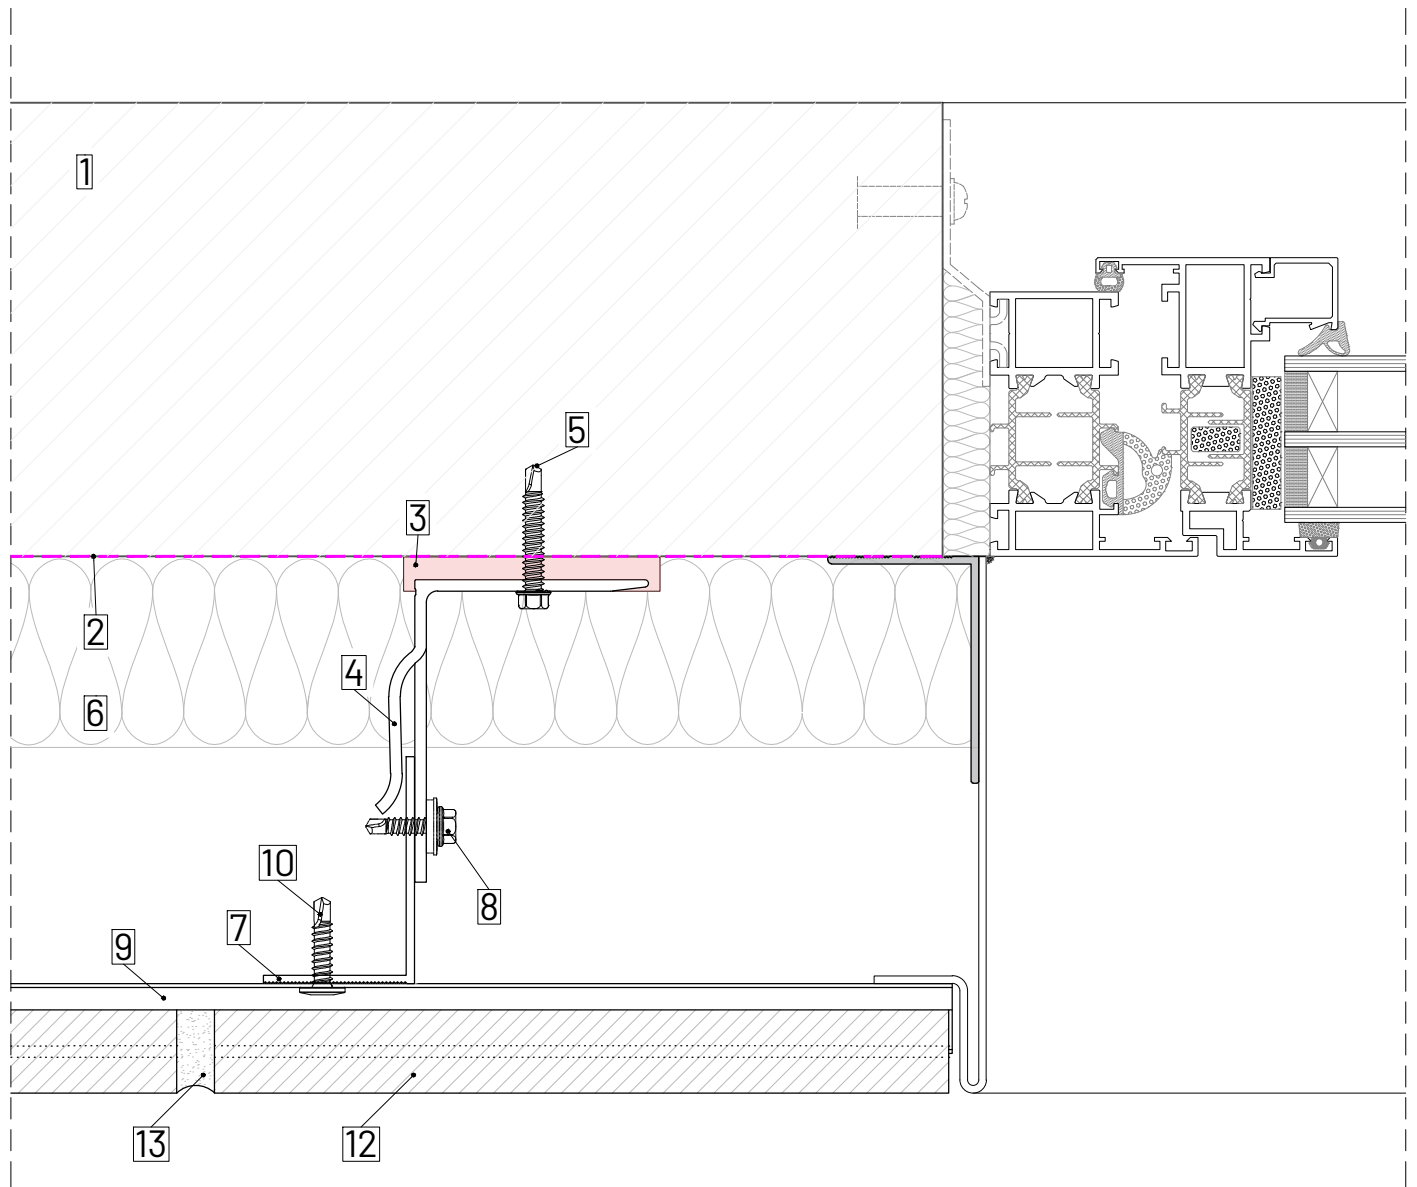


**LEGEND** | 1.SUBSTRATE 2.BREATHER MEMBRANE by others 3.THERMAL ISOLATOR/ECOPAD 4.FORTIS HELPING HAND BRACKET 5.PRIMARY FIXING 6.TERRAWOOL RAINCLAD INSULATION 7.T / L / CORNER PROFILE 8.SELF DRILL SCREW 9.HORIZONTAL SUPPORT RAIL 10. RIVET/SCREW 11.BRICK SPACER 12.BRICK SLIP 13.LIME BASED POINTING MORTAR 14.HORIZONTAL SUPPORT STARTER RAIL 15.HORIZONTAL SUPPORT END RAIL 16.FIRE RATED SILICONE JOINT SEALANT by others 17. JOINT SEALANT

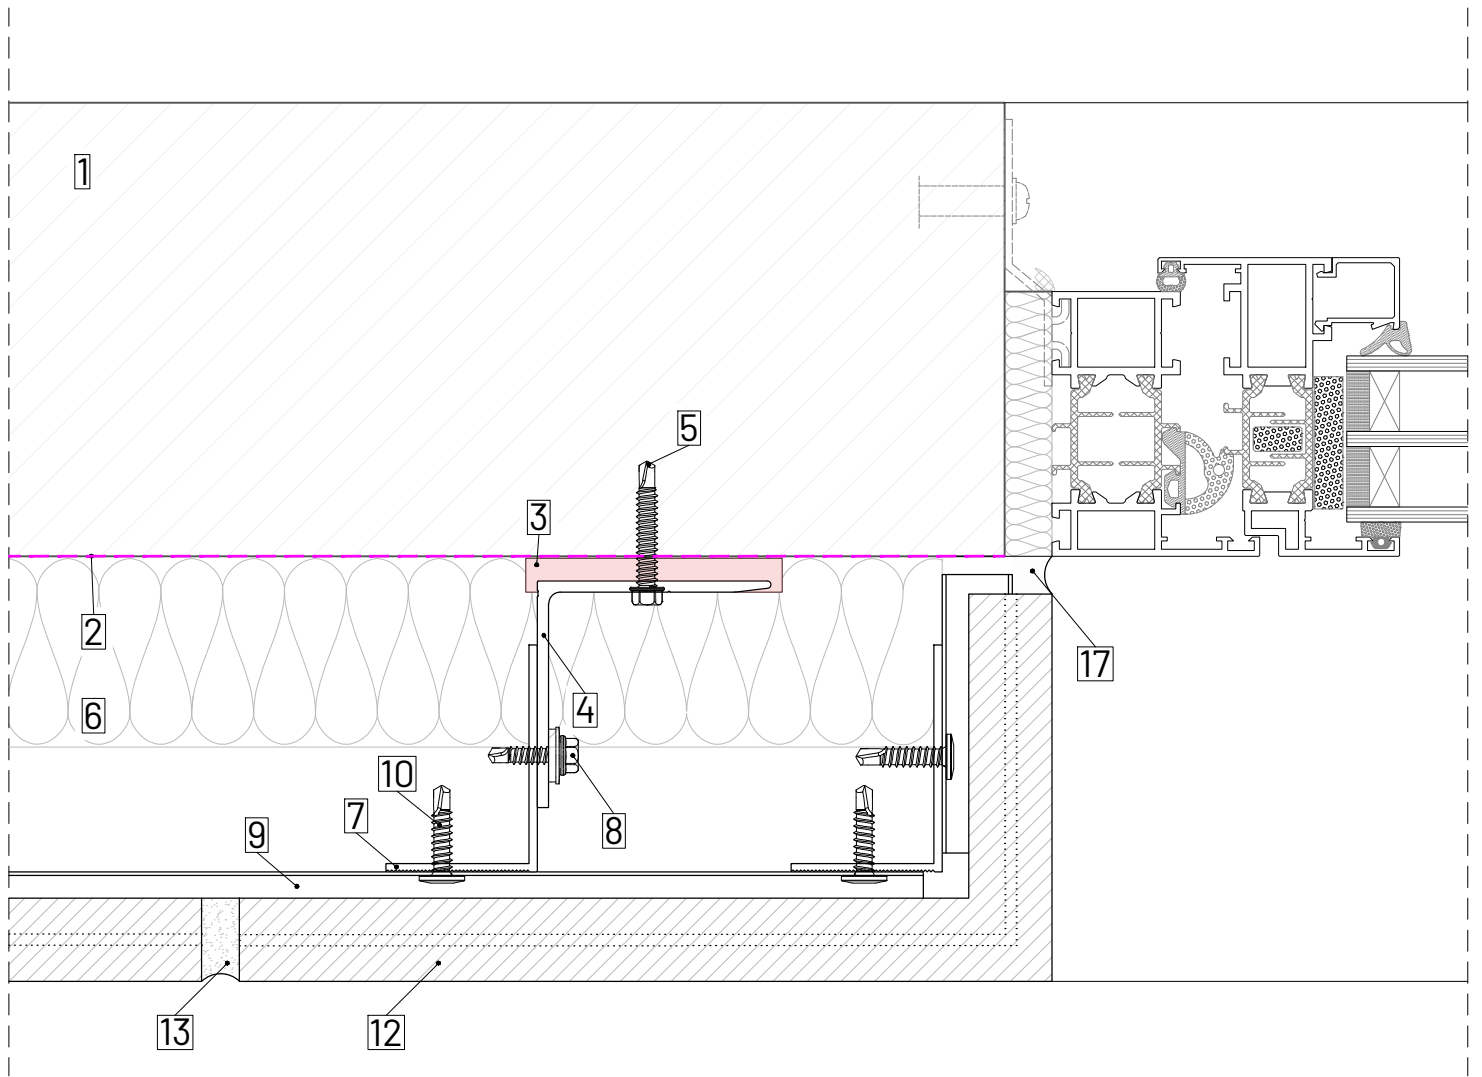


**LEGEND** | 1.SUBSTRATE 2.BREATHER MEMBRANE by others 3.THERMAL ISOLATOR/ECOPAD 4.FORTIS HELPING HAND BRACKET 5.PRIMARY FIXING 6.TERRAWOOL RAINCLAD INSULATION 7.T / L / CORNER PROFILE 8.SELF DRILL SCREW 9.HORIZONTAL SUPPORT RAIL 10. RIVET/SCREW 11.BRICK SPACER 12.BRICK SLIP 13.LIME BASED POINTING MORTAR 14.HORIZONTAL SUPPORT STARTER RAIL 15.HORIZONTAL SUPPORT END RAIL 16.FIRE RATED SILICONE JOINT SEALANT by others 17. JOINT SEALANT

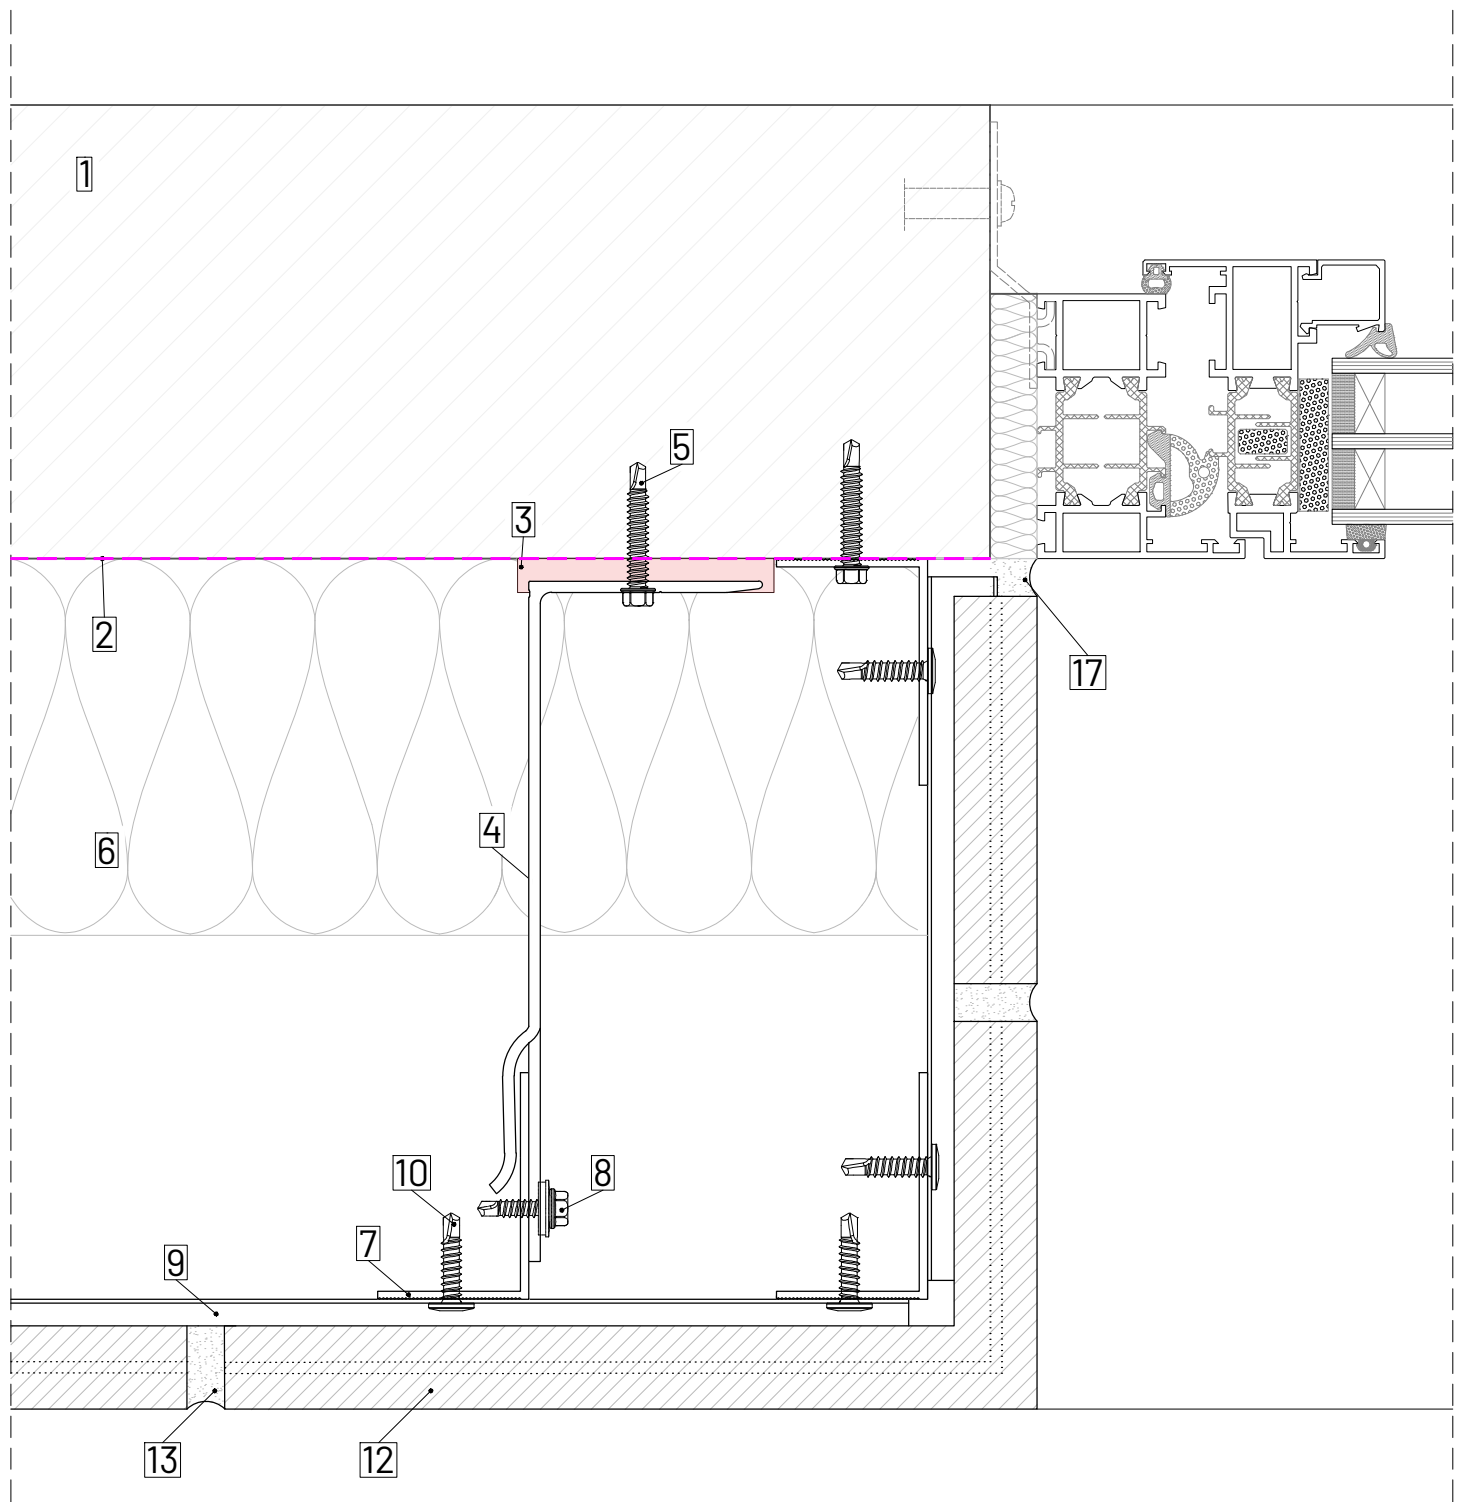


**LEGEND** | 1.SUBSTRATE 2.BREATHER MEMBRANE by others 3.THERMAL ISOLATOR/ECOPAD 4.FORTIS HELPING HAND BRACKET 5.PRIMARY FIXING 6.TERRAWOOL RAINCLAD INSULATION 7.T / L / CORNER PROFILE 8.SELF DRILL SCREW 9.HORIZONTAL SUPPORT RAIL 10. RIVET/SCREW 11.BRICK SPACER 12.BRICK SLIP 13.LIME BASED POINTING MORTAR 14.HORIZONTAL SUPPORT STARTER RAIL 15.HORIZONTAL SUPPORT END RAIL 16.FIRE RATED SILICONE JOINT SEALANT by others 17. JOINT SEALANT

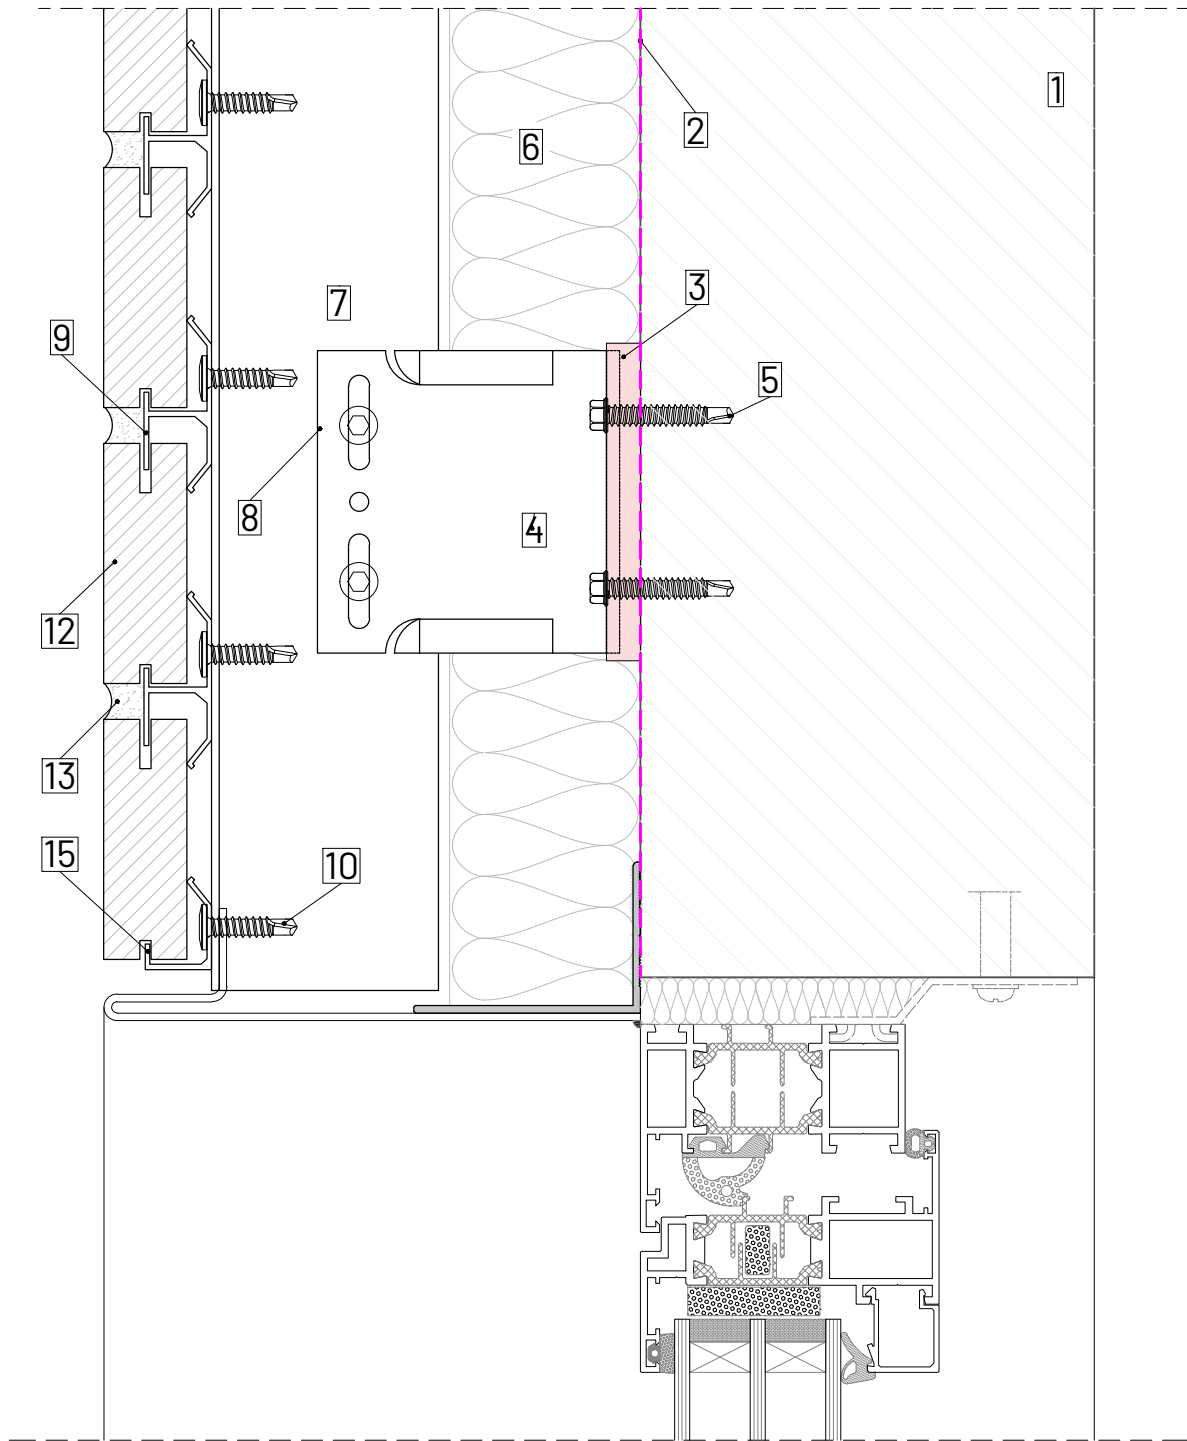

**LEGEND** 1.SUBSTRATE 2.BREATHER MEMBRANE by others 3.THERMAL ISOLATOR/ECOPAD 4.FORTIS HELPING HAND BRACKET 5.PRIMARY FIXING 6.TERRAWOOL RAINCLAD INSULATION 7.T / L / CORNER PROFILE 8.SELF DRILL SCREW 9.HORIZONTAL SUPPORT RAIL 10. RIVET/SCREW 11.BRICK SPACER 12.BRICK SLIP 13.LIME BASED POINTING MORTAR 14.HORIZONTAL SUPPORT STARTER RAIL 15.HORIZONTAL SUPPORT END RAIL 16.FIRE RATED SILICONE JOINT SEALANT by others 17. JOINT SEALANT

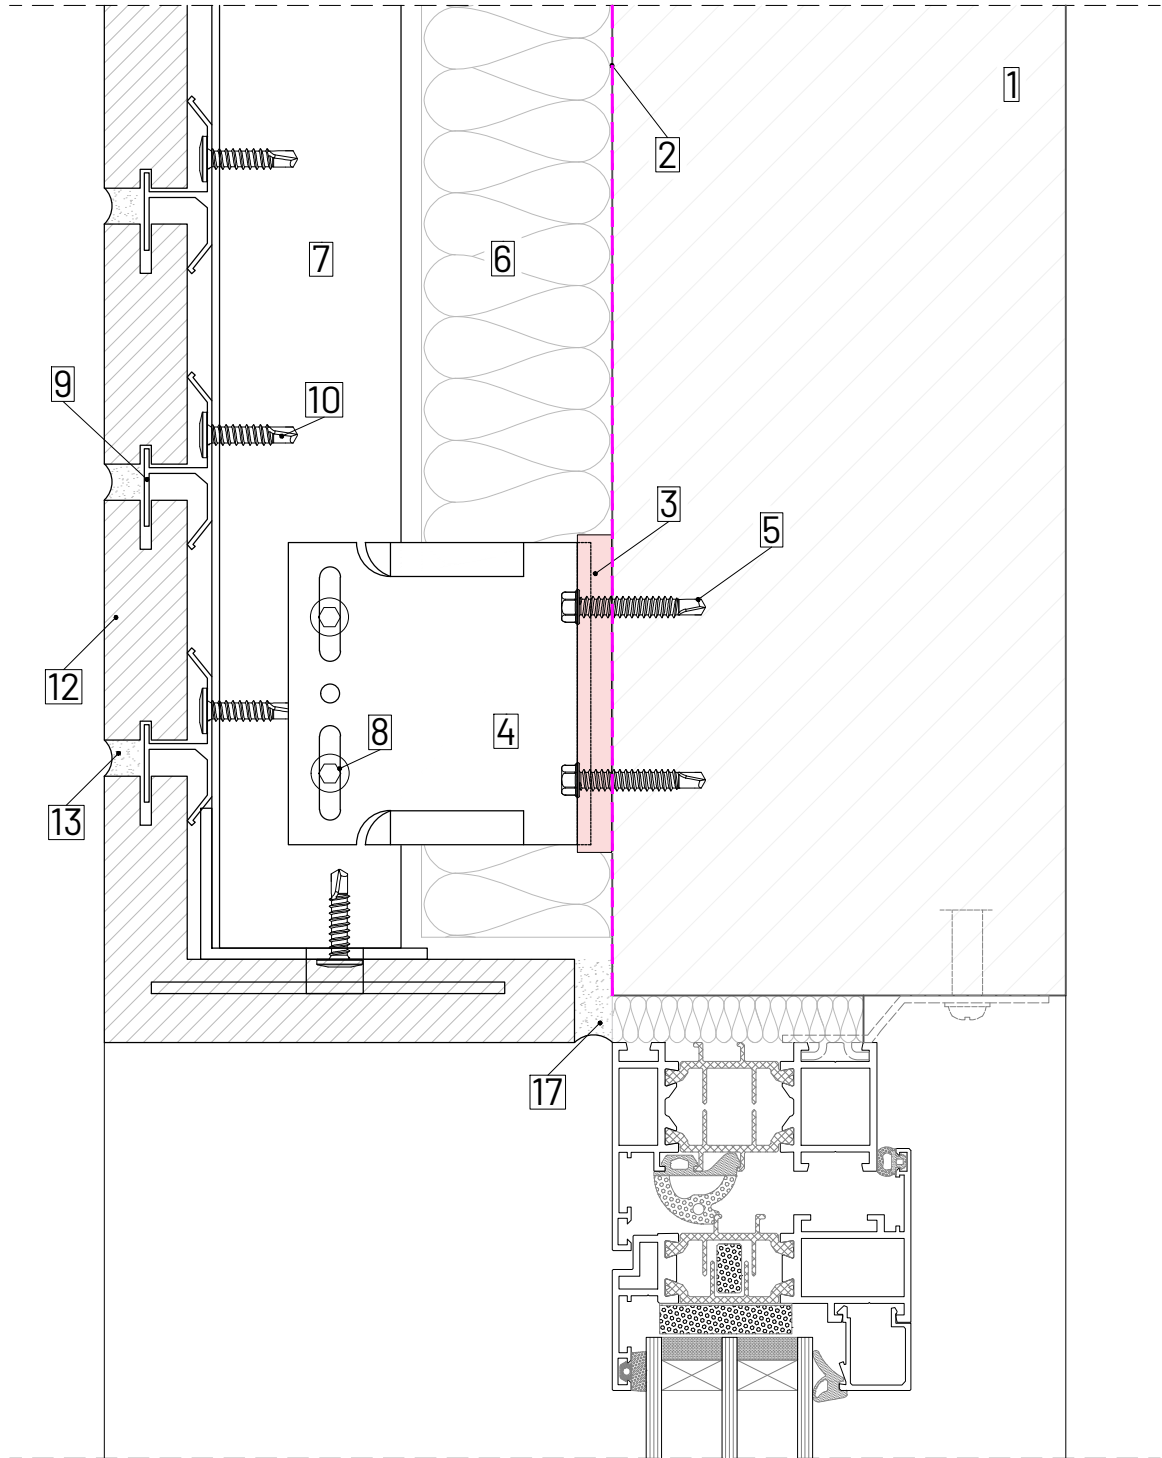

**LEGEND** | 1.SUBSTRATE 2.BREATHER MEMBRANE by others 3.THERMAL ISOLATOR/ECOPAD 4.FORTIS HELPING HAND BRACKET 5.PRIMARY FIXING 6.TERRAWOOL RAINCLAD INSULATION 7.T / L / CORNER PROFILE 8.SELF DRILL SCREW 9.HORIZONTAL SUPPORT RAIL 10. RIVET/SCREW 11.BRICK SPACER 12.BRICK SLIP 13.LIME BASED POINTING MORTAR 14.HORIZONTAL SUPPORT STARTER RAIL 15.HORIZONTAL SUPPORT END RAIL 16.FIRE RATED SILICONE JOINT SEALANT by others 17. JOINT SEALANT

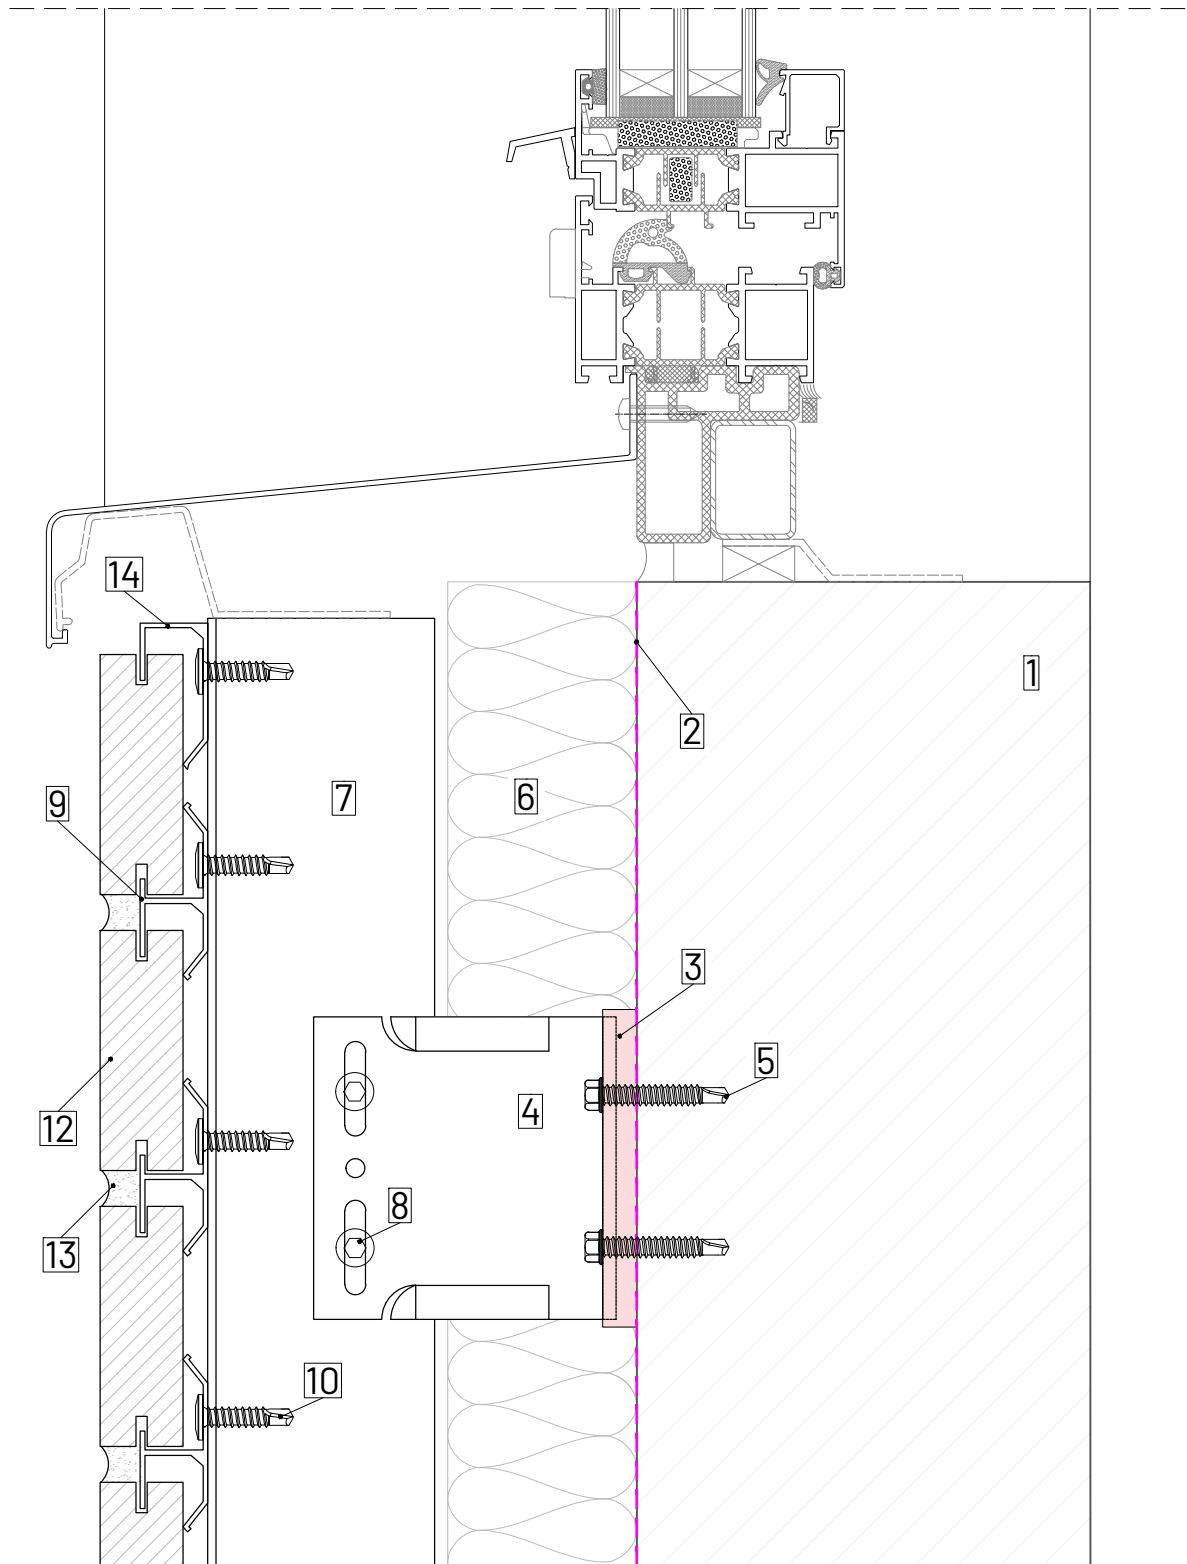

**LEGEND** 1.SUBSTRATE 2.BREATHER MEMBRANE by others 3.THERMAL ISOLATOR/ECOPAD 4.FORTIS HELPING HAND BRACKET 5.PRIMARY FIXING 6.TERRAWOOL RAINCLAD INSULATION 7.T / L / CORNER PROFILE 8.SELF DRILL SCREW 9.HORIZONTAL SUPPORT RAIL 10. RIVET/SCREW 11.BRICK SPACER 12.BRICK SLIP 13.LIME BASED POINTING MORTAR 14.HORIZONTAL SUPPORT STARTER RAIL 15.HORIZONTAL SUPPORT END RAIL 16.FIRE RATED SILICONE JOINT SEALANT by others 17. JOINT SEALANT